



託問出張所管内塩田面積一覧表

| 業者 | 区分 | ①採かん地 面積 ha | 濃 縮 台 | | | 採 集 架 | | | ①+② | ①+②+③ | 備 考 |
|-----|----|-------------------|-------------------------|-------------------------|---------------------|-------------------------|-------------------------|---------------------|---------|---------|-------|
| | | | 採かん地内 m ² | 採かん地外 m ² | 計 m ² | 採かん地内 m ² | 採かん地外 m ² | 計 m ² | | | |
| 松崎沖 | 流 | 19.505 | | 734 | 734 | 24.717 | 992 | 25.709 | 19.578 | 22.149 | ※内828 |
| 松崎 | 流 | 25.364 | | 4,698 | 4,698 | 28,552 | 2,308 | 30,860 | 25,834 | 28,920 | |
| 松下 | 流 | 1.762 | | 313 | 313 | 2,378 | | 2,378 | 1,793 | 2,031 | |
| | 入 | 10.680 | | 412 | 412 | 1,538 | 1,607 | 3,145 | 10,721 | 11,036 | |
| | 計 | 12.442 | | 725 | 725 | 3,916 | 1,607 | 5,523 | 12,515 | 13,067 | |
| 松田 | 流 | 24.022 | | 2,394 | 2,394 | 16,981 | 2,935 | 19,916 | 24,261 | 26,253 | |
| | 入 | 0.903 | | | | | | | 0.903 | 0.903 | |
| | 計 | 24.925 | | 2,394 | 2,394 | 16,981 | 2,935 | 19,916 | 25,164 | 27,156 | |
| 片岡 | 流 | 12.524 | | 975 | 975 | 9,348 | 1,604 | 10,952 | 12,622 | 13,717 | |
| 日新 | 流 | 7.893 | | | | | | 4,144 | 4,144 | 7,893 | |
| 西野 | 流 | 31.933 | 1,007 | 7,009 | 8,016 | 17,151 | 8,020 | 25,171 | 32,735 | 35,252 | |
| 仁尾 | 流 | 60.467 | | 12,501 | 12,501 | 44,461 | 14,542 | 59,003 | 61,717 | 67,617 | |
| 計 | 流 | 183.470 | 1,007 | 28,624 | 29,631 | 143,588 | 34,545 | 178,133 | 186,433 | 204,246 | ※内828 |
| | 入 | 11.583 | | 412 | 412 | 1,538 | 1,607 | 3,145 | 11,624 | 11,939 | |
| | 計 | 195.053 | 1,007 | 29,036 | 30,043 | 145,126 | 36,152 | 181,278 | 198,057 | 216,185 | ※内828 |

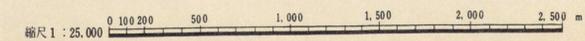

観音寺地区

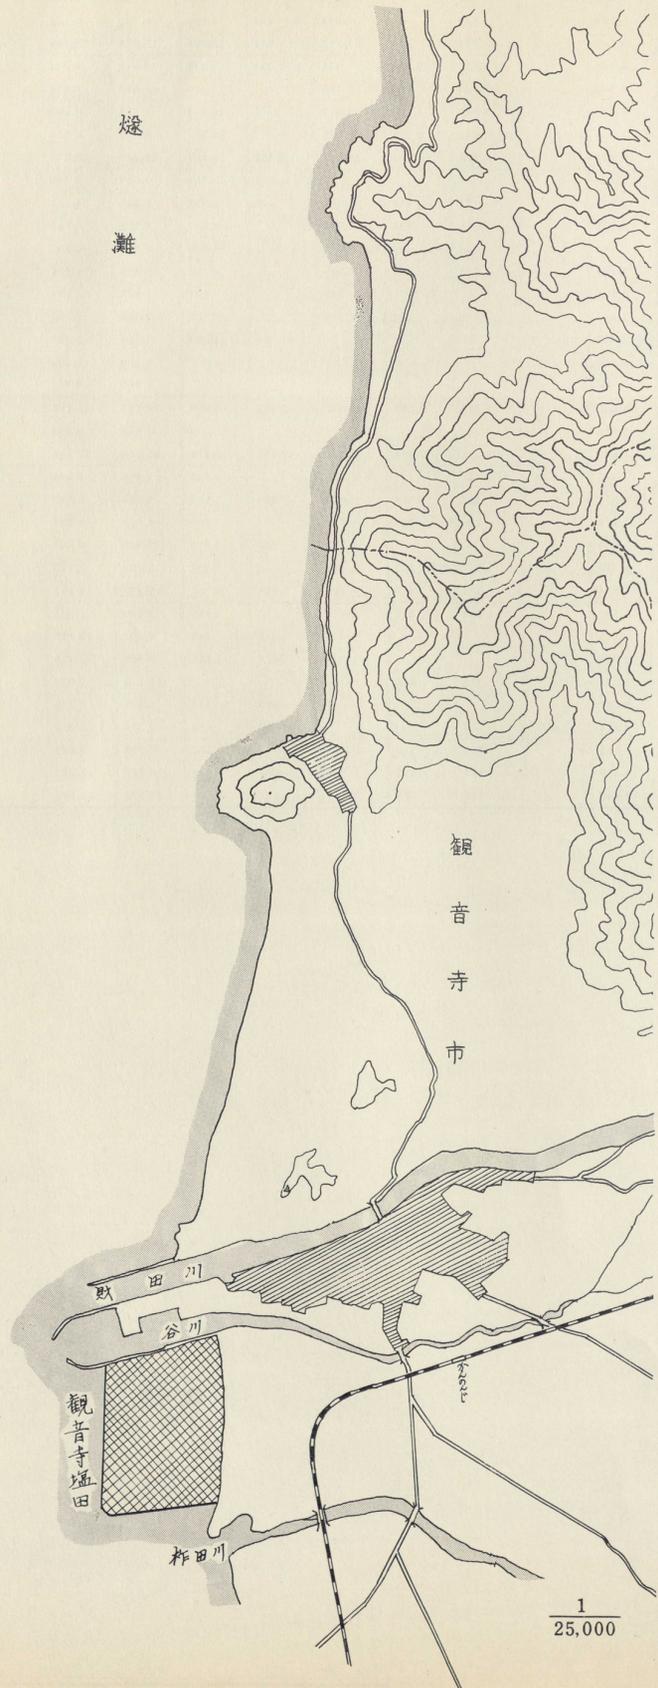


詫間出張所管内塩田配置図




高松(詫間)

| 業者 | 浜 | 作業単位 | 区分 | 採ひん地 採ひん地 採ひん地 | 濃縮台 | | | 核条架 | | | ①+② | ③+④+⑤ | 摘要 |
|-----|------|---------|----|----------------------|-------------------------|-------------------------|---------------------|-------------------------|-------------------------|---------------------|--------|--------|-------|
| | | | | | 採かん地内 m ² | 採かん地外 m ² | 計 m ² | 採かん地内 m ² | 採かん地外 m ² | 計 m ² | | | |
| 松崎沖 | 松崎沖浜 | 1 | 流 | 6.955 | | | | 8.821 | 528 | 9.349 | 6.955 | 7.890 | ④内828 |
| | | 2 | " | 6.282 | | 396 | 396 | 8.262 | | 8.262 | 6.322 | 7.148 | |
| | | 3 | " | 6.268 | | 338 | 338 | 7.634 | 464 | 8.098 | 6.302 | 7.112 | |
| | | 計 | | 19.505 | | 734 | 734 | 24.717 | 992 | 25.709 | 19.578 | 22.149 | |
| 松崎 | 松崎浜 | 1 | 流 | 4.980 | | 1,076 | 1,076 | 956 | 2,308 | 3,264 | 5.088 | 5.414 | |
| | | 2 | " | 6.608 | | 733 | 733 | 5,190 | | 5,190 | 6.681 | 7.200 | |
| | | 3 | " | 5.889 | | 1,258 | 1,258 | 9,817 | | 9,817 | 6.015 | 6.997 | |
| | | 4 | " | 7.887 | | 1,631 | 1,631 | 12,589 | | 12,589 | 8.050 | 9.309 | |
| | | 計 | | 25.364 | | 4,698 | 4,698 | 28,552 | 2,308 | 30,860 | 25.834 | 28.920 | |
| 松田 | 詫間浜 | 松田 1 | 流 | 1.959 | | | | | 858 | 858 | 1.959 | 2.045 | |
| | | " 2 | " | 3.808 | | 441 | 441 | 2,482 | 407 | 2,889 | 3.852 | 4.141 | |
| | | " 3 | " | 3.891 | | 636 | 636 | 2,520 | | 2,520 | 3.955 | 4.207 | |
| | | " 4 | " | 3.571 | | 468 | 468 | 5,687 | | 5,687 | 3.618 | 4.187 | |
| | | " 5 | " | 3.800 | | 652 | 652 | 4,290 | | 4,290 | 3.865 | 4.294 | |
| | | " 6 | " | 1.127 | | | | | 782 | 782 | 1.127 | 1.205 | |
| | | " 7 | " | 1.840 | | 197 | 197 | 1,220 | | 1,220 | 1.860 | 1.982 | |
| | | " 8 | " | 3.720 | | | | | 1,670 | 1,670 | 3.720 | 3.887 | |
| | | " 9 | " | 0.306 | | | | | | | 0.306 | 0.306 | |
| | | " 10 | 入 | 0.903 | | | | | | | 0.903 | 0.903 | |
| | | 計 | 流入 | 24.022 | | 2,394 | 2,394 | 16,981 | 2,935 | 19,916 | 24.261 | 26.253 | |
| 計 | | 0.903 | | | | | | | 0.903 | 0.903 | | | |
| 計 | | 24.925 | | 2,394 | 2,394 | 16,981 | 2,935 | 19,916 | 25.164 | 27.156 | | | |
| 片岡 | 詫間浜 | 3 | 流 | 1.985 | | 127 | 127 | 1,512 | | 1,512 | 1.998 | 2.149 | |
| | | 8 | " | 5.851 | | 318 | 318 | 4,675 | 896 | 5,571 | 5.883 | 6.440 | |
| | | 20 | " | 1.188 | | 228 | 228 | 789 | | 789 | 1.211 | 1.290 | |
| | | 21 | " | 1.930 | | | | 1,210 | 708 | 1,918 | 1.930 | 2.122 | |
| | | 27 | " | 1.570 | | 302 | 302 | 1,162 | | 1,162 | 1.600 | 1.716 | |
| | | 計 | | 12.524 | | 975 | 975 | 9,348 | 1,604 | 10,952 | 12.622 | 13.717 | |
| 松下 | 詫間浜 | 18番 1区 | 流 | 1.762 | | 313 | 313 | 2,378 | | 2,378 | 1.793 | 2.031 | |
| | | 16 " | 入 | 2.121 | | | | | 342 | 342 | 2.121 | 2.155 | |
| | | 17 " | " | 2.027 | | | | 1,538 | 379 | 1,917 | 2.027 | 2.219 | |
| | | 18 " 2区 | " | 2.171 | | 412 | 412 | | | | 2.212 | 2.212 | |
| | | 18 " 3区 | " | 2.187 | | | | | 433 | 433 | 2.187 | 2.230 | |
| | | 19 " | " | 2.174 | | | | | 453 | 453 | 2.174 | 2.219 | |
| | | 計 | 流入 | 1.762 | | 313 | 313 | 2,378 | | 2,378 | 1.793 | 2.031 | |
| 計 | | 10.680 | | 412 | 412 | 1,538 | 1,607 | 3,145 | 10.721 | 11.036 | | | |
| 計 | | 12.442 | | 725 | 725 | 3,916 | 1,607 | 5,523 | 12.515 | 13.067 | | | |

松崎塩田株式会社


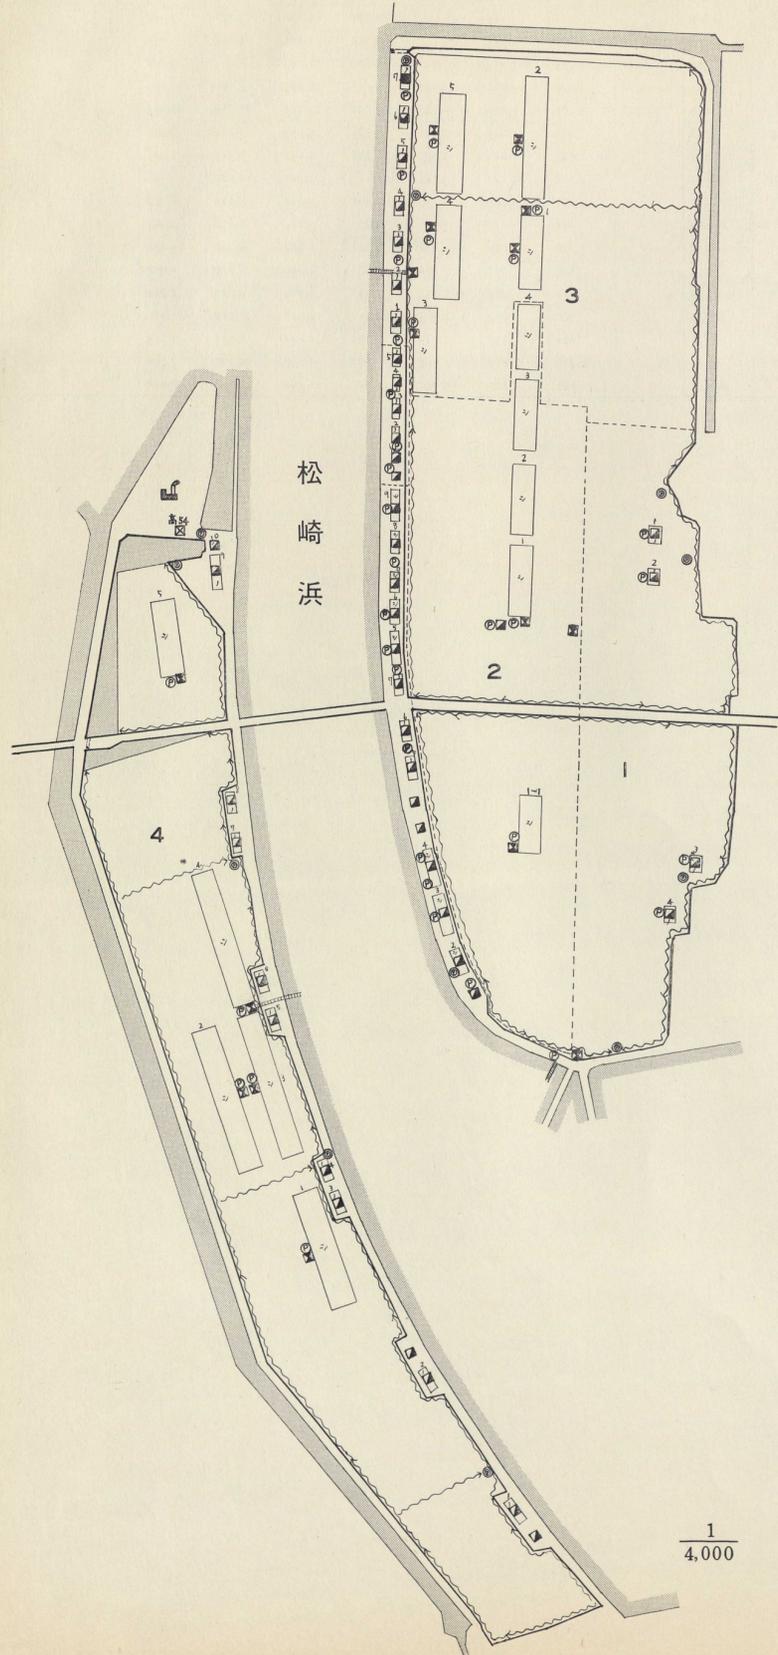


松崎沖塩田株式会社

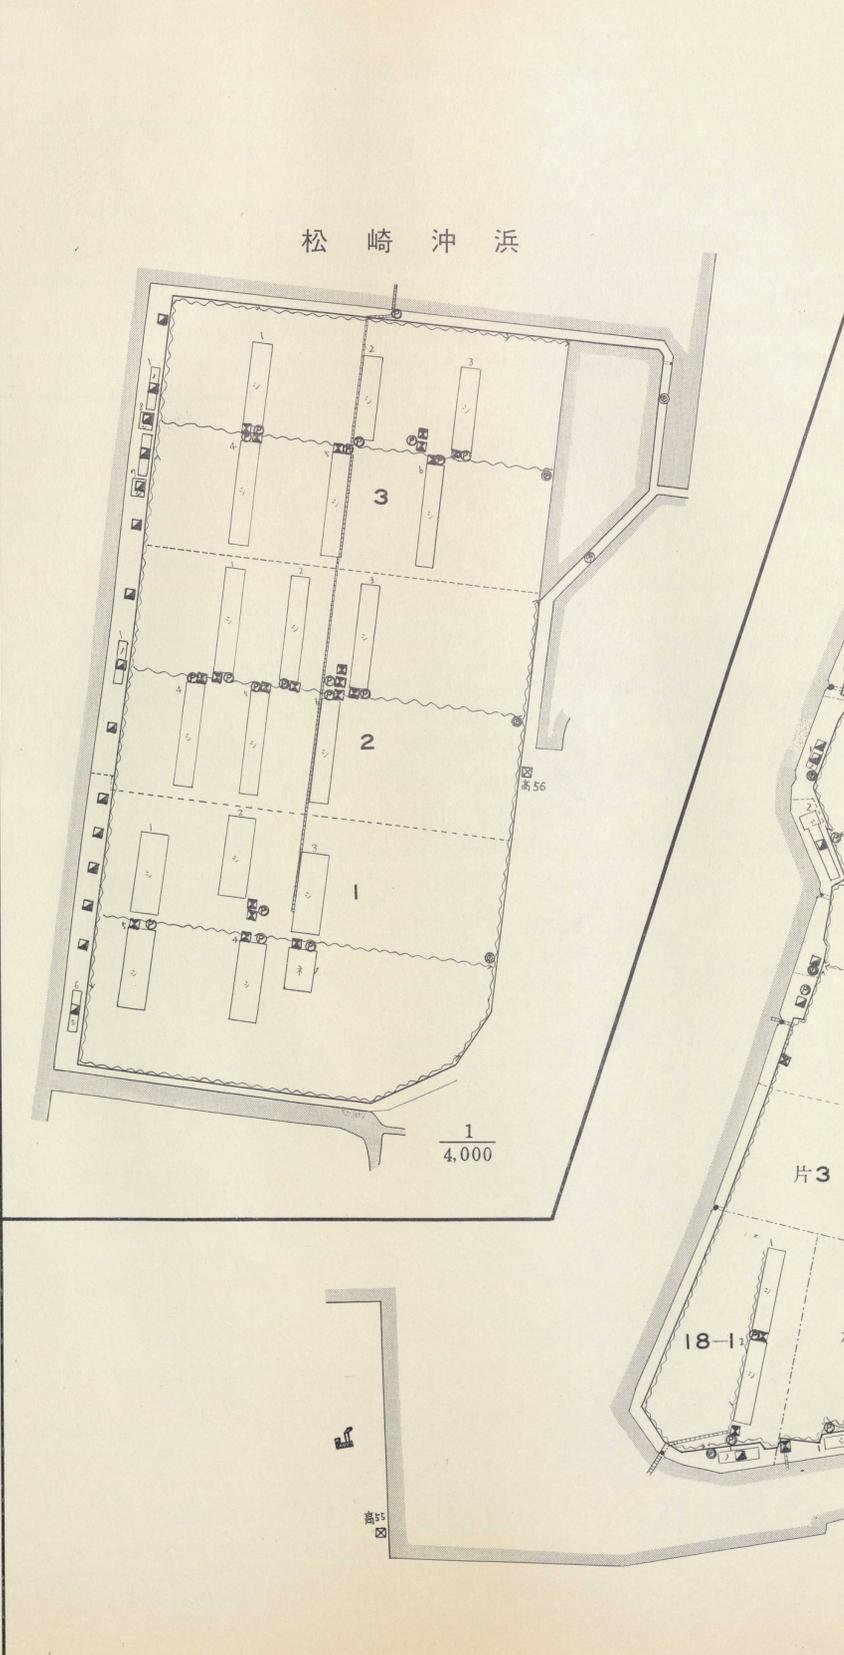

松田塩田株式会社
片岡塩業組合
松下塩業組合


詫間浜

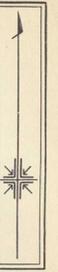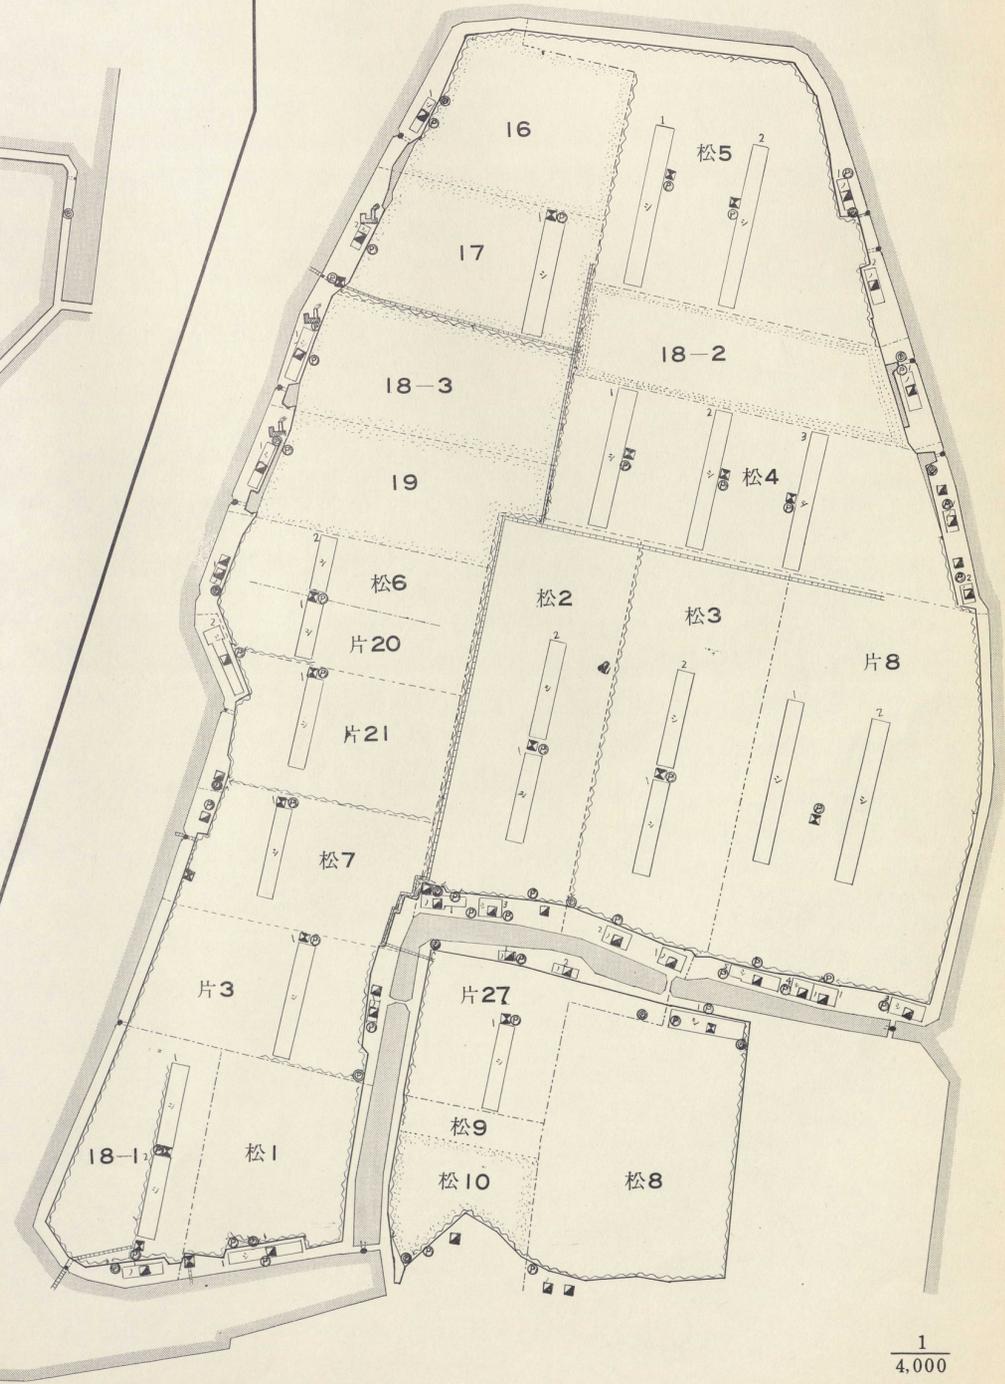

高松(詫間)


| 業者 | 浜 | 作業単位 | 区分 | 採かん地 面積 | 遺 縮 台 | | | 枝 条 架 | | | ①+② | ①+②+③ | 備 考 | |
|-----|-----|--------|----|------------|--------|--------|--------|--------|--------|--------|--------|--------|-------|--|
| | | | | | 採かん地内 | 採かん地外 | ② 計 | 採かん地内 | 採かん地外 | ③ 計 | | | | |
| 日 新 | 日新浜 | 1 | 流 | 5.174 | | | | | | 1.642 | 1.642 | 5.174 | 5.338 | |
| | | 2 | " | 2.719 | | | | | | 2.502 | 2.502 | 2.719 | 2.969 | |
| | | 計 | | 7.893 | | | | | | 4.144 | 4.144 | 7.893 | 8.307 | |
| 西 野 | 西野浜 | 1 | 流 | 5.886 | | 413 | 413 | | | 2.562 | 2.562 | 5.927 | 6.184 | |
| | | 2 | " | 8.335 | | 1,557 | 1,557 | | | 3,805 | 3,805 | 8.491 | 8.871 | |
| | | 3 | " | 8.354 | 567 | 1,404 | 1,971 | 5,557 | 1,653 | 7,210 | 8,551 | 9,272 | | |
| | | 4 | " | 9.358 | 440 | 3,635 | 4,075 | 11,594 | | 11,594 | 9,766 | 10,925 | | |
| | | 計 | | 31.933 | 1,007 | 7,009 | 8,016 | 17,151 | 8,020 | 25,171 | 32,735 | 35,252 | | |
| 仁 尾 | 仁尾浜 | 1 | 流 | 5.252 | | 238 | 238 | 3,596 | 2,103 | 5,699 | 5,276 | 5.846 | | |
| | | 2 | " | 5.263 | | 1,535 | 1,535 | 3,601 | 916 | 4,517 | 5,417 | 5.868 | | |
| | | 3 | " | 5.235 | | 2,173 | 2,173 | 3,457 | | 3,457 | 5,452 | 5.798 | | |
| | | 4 | " | 5.256 | | 923 | 923 | 3,537 | 1,197 | 4,734 | 5,348 | 5.822 | | |
| | | 5 | " | 5.978 | | 340 | 340 | 4,092 | 2,499 | 6,591 | 6,012 | 6.671 | | |
| | | 6 | " | 6.148 | | 1,639 | 1,639 | 4,020 | 287 | 4,307 | 6,312 | 6.743 | | |
| | | 7 | " | 5.521 | | 547 | 547 | 3,579 | 1,506 | 5,085 | 5,576 | 6.084 | | |
| | | 8 | " | 5.509 | | 828 | 828 | 3,533 | 1,385 | 4,918 | 5,592 | 6.084 | | |
| | | 9 | " | 5.546 | | 960 | 960 | 3,584 | 1,389 | 4,973 | 5,642 | 6.139 | | |
| | | 10 | " | 5.010 | | 440 | 440 | 2,640 | 2,187 | 4,827 | 5,054 | 5.537 | | |
| | | 11 | " | 5.749 | | 2,878 | 2,878 | 8,822 | 907 | 9,895 | 6,037 | 7.026 | | |
| 計 | | 60.467 | | 12,501 | 12,501 | 44,461 | 14,542 | 59,003 | 61,717 | 67,617 | | | | |

仁尾塩田株式会社

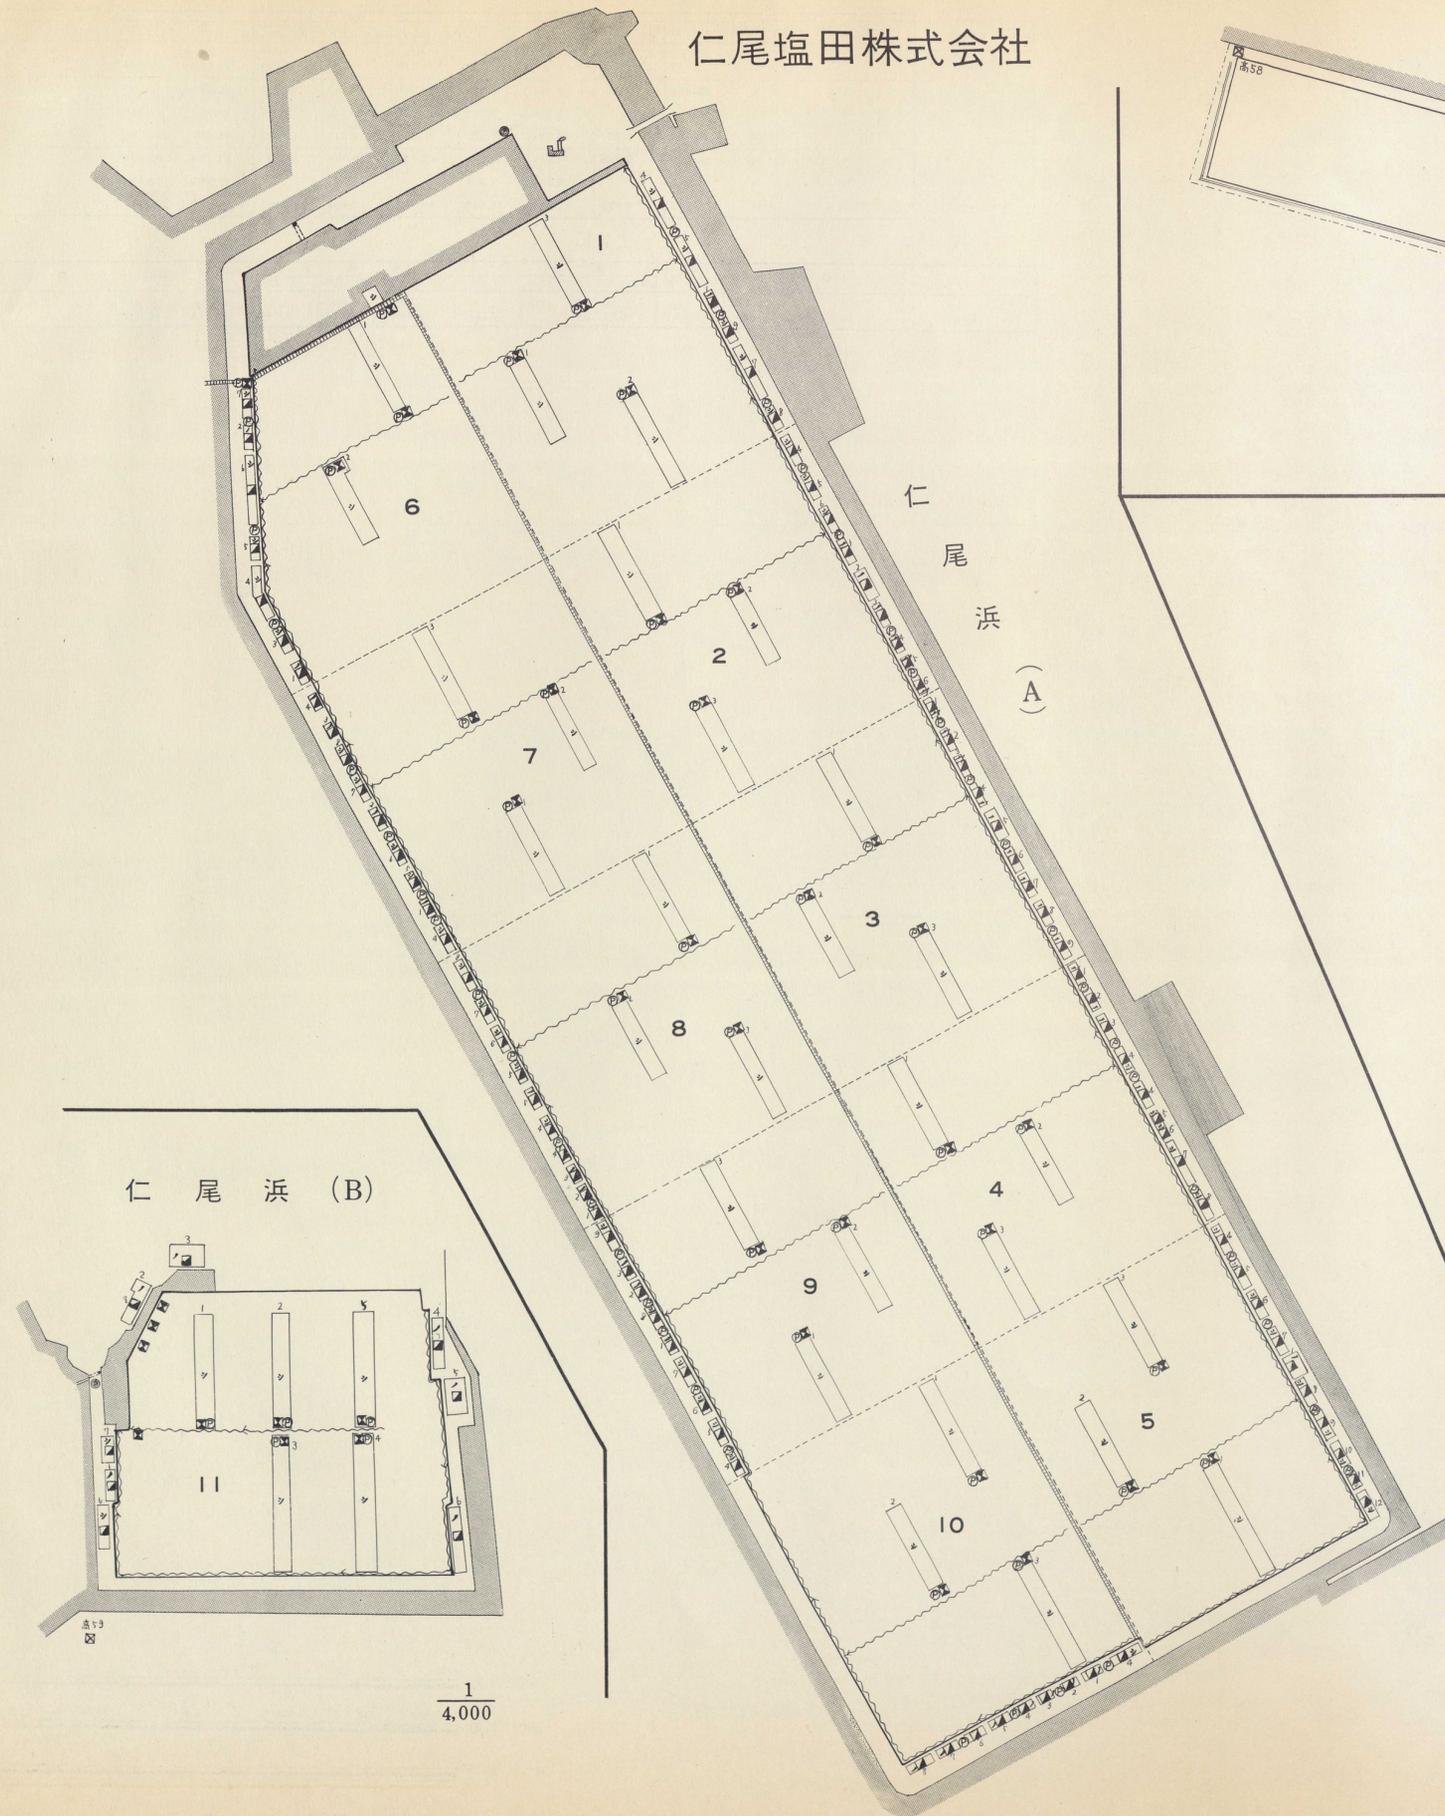


1/4,000

日新産業株式会社

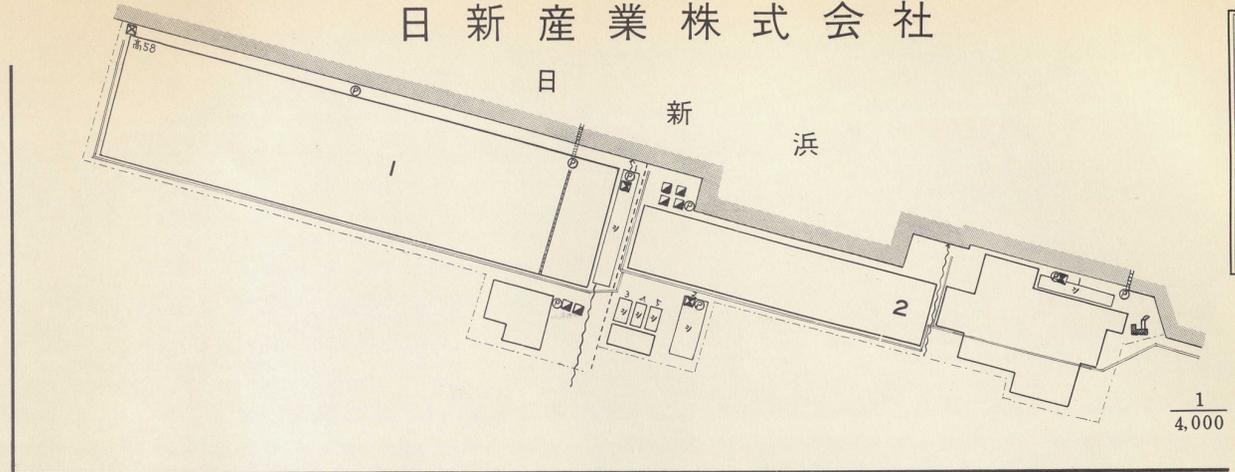

1/4,000

西野塩田株式会社

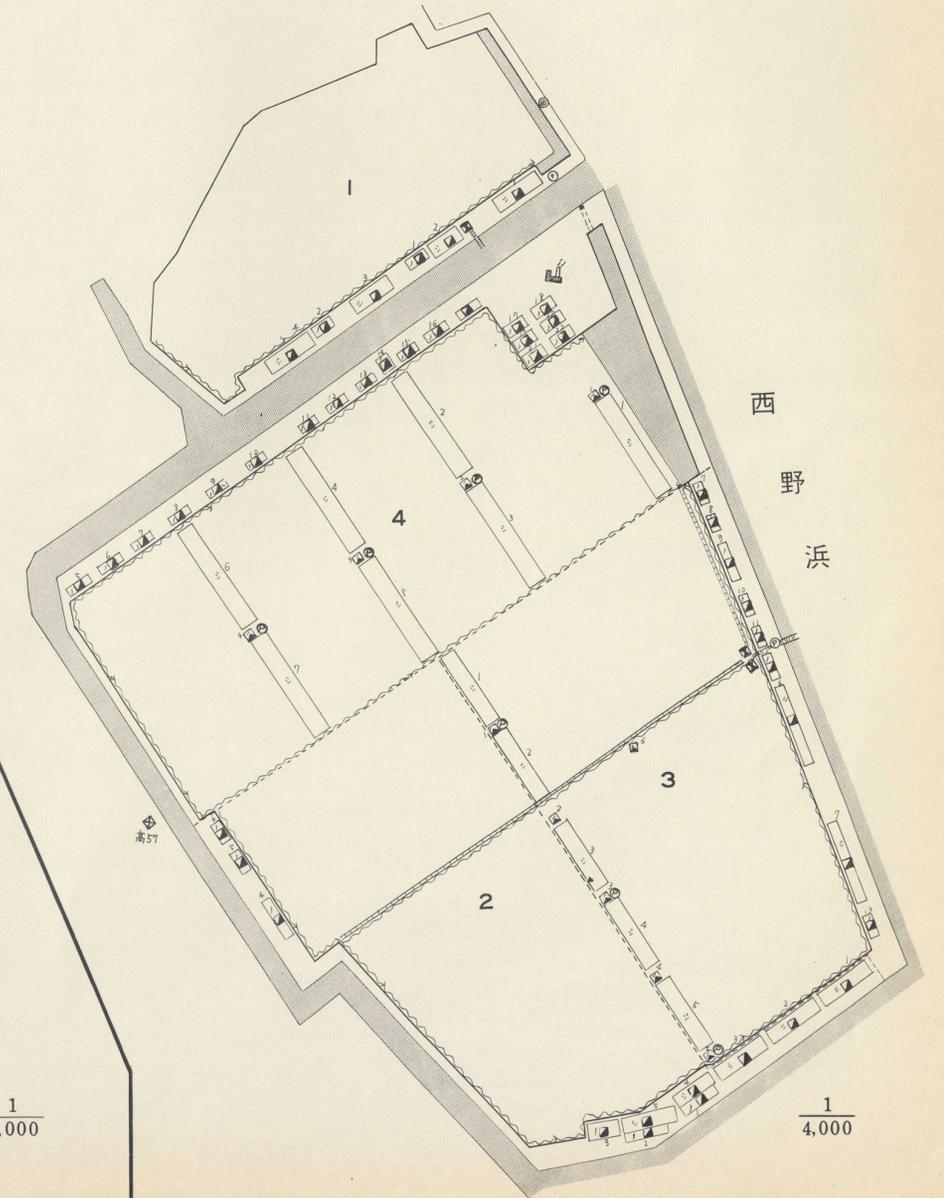


1/4,000

高松(詫間)


新居浜出張所管内塩田面積一覧表

| 業 者 | 区 分 | 採かん地 面積 | 濃 縮 台 | | | 枝 葉 架 | | | ① + ② | ① + ② + ③ | 摘 要 |
|-------|-----|------------|----------------|----------------|----------------|----------------|----------------|----------------|---------|-----------|-----|
| | | | 採かん地内 | 採かん地外 | ② 計 | 採かん地内 | 採かん地外 | ③ 計 | | | |
| 小 松 | 流 | ha | m ² | ha | ha | |
| | | 21.097 | 6,217 | | 6,217 | 9,749 | | 9,749 | 21,719 | 22,694 | |
| 多 喜 浜 | 流 | 70.858 | 1,811 | 10,311 | 12,122 | 36,983 | 5,819 | 42,802 | 72,070 | 76,350 | |
| | | 17.650 | | 3,300 | 3,300 | | | | 17,980 | 17,980 | |
| | 計 | 88.508 | 1,811 | 13,611 | 15,422 | 36,983 | 5,819 | 42,802 | 90,050 | 94,330 | |
| 計 | 流 | 91.955 | 8,028 | 10,311 | 18,339 | 46,732 | 5,819 | 52,551 | 93,789 | 99,044 | |
| | | 17.650 | | 3,300 | 3,300 | | | | 17,980 | 17,980 | |
| | 計 | 109.605 | 8,028 | 13,611 | 21,639 | 46,732 | 5,819 | 52,551 | 111,769 | 117,024 | |

| 業 者 | 浜 | 作業単位 | 区 分 | 採かん地 面積 | 濃 縮 台 | | | 枝 葉 架 | | | ① + ② | ① + ② + ③ | 摘 要 |
|--------|-------|------|-----|------------|-------|----------------|-------|-------|----------------|-------|--------|-----------|-----|
| | | | | | 採かん地内 | 採かん地外 | ② 計 | 採かん地内 | 採かん地外 | ③ 計 | | | |
| 小 松(株) | 小 松 浜 | | 流 | 21.097 | 6,217 | m ² | 6,217 | 9,749 | m ² | 9,749 | 21,719 | 22,694 | |

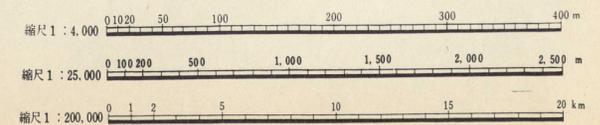

新居浜出張所管内塩田配置図

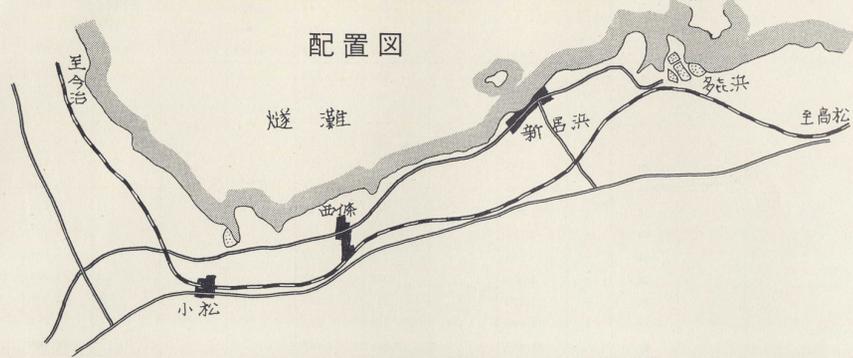

配置図

1/200,000

多喜浜地区




1/25,000

小松地区



1/25,000

小松塩業株式会社 小松工場

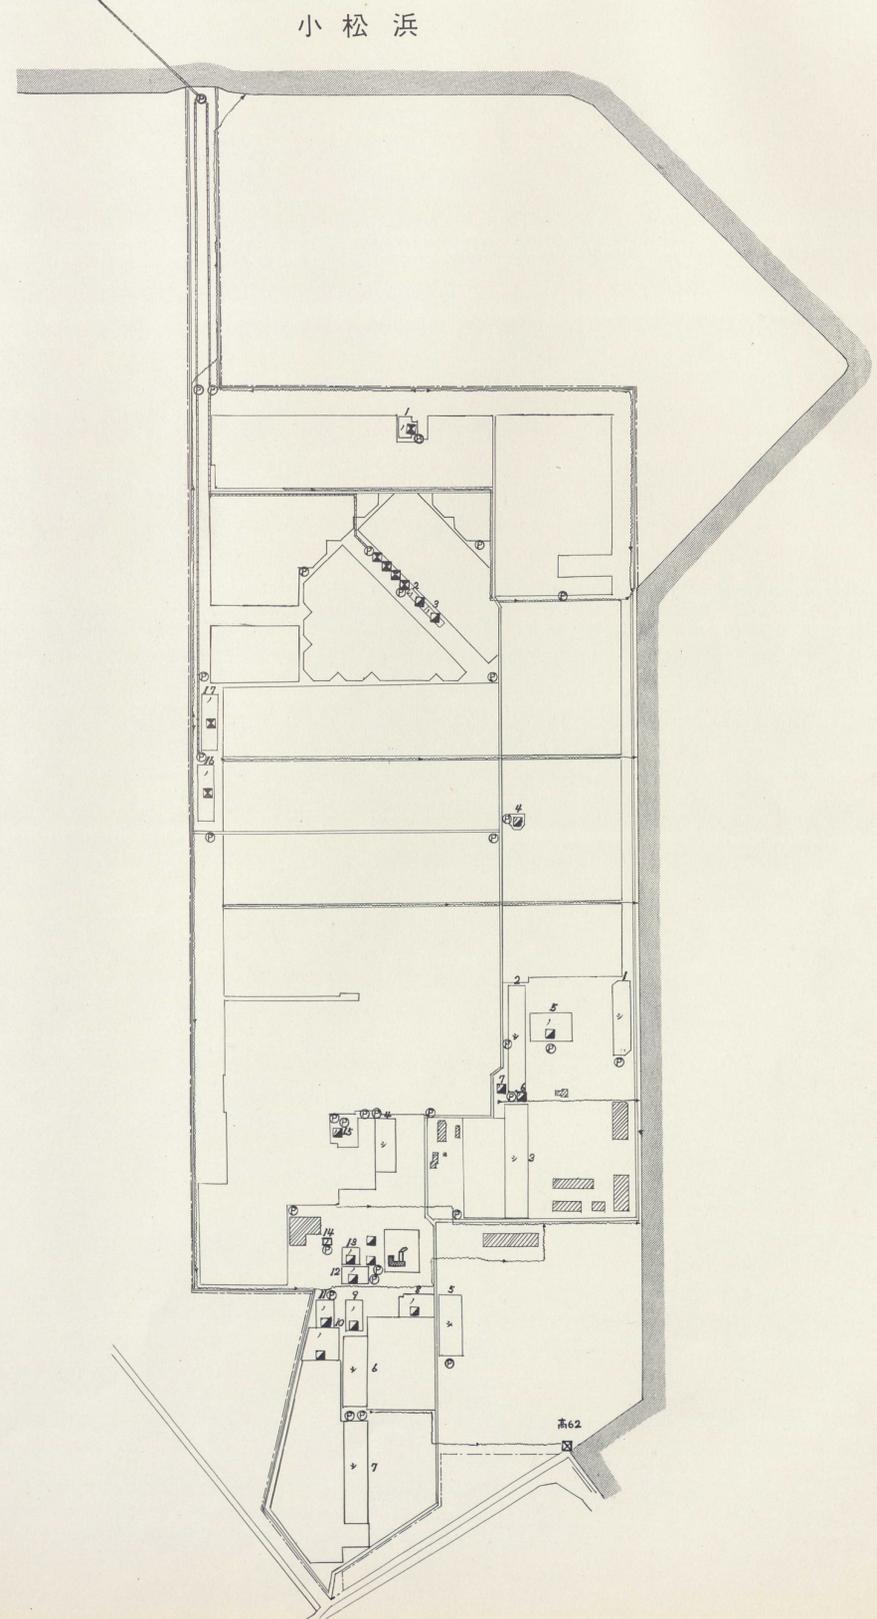


1/4,000




高松(新居浜)

| 業 者 | 浜 | 作業単位 | 区 分 | 採かん地 | | | 橋 台 | | | 枝 葉 架 | | | ①+② | ①+②+③ | 摘 要 |
|-------|-------|------|-----|------------|-------------|-------------|--------|--------|-------------|-------------|--------|--------|--------|-------|-----|
| | | | | 採かん地 面積 | 採かん地内 面積 | 採かん地外 面積 | 橋 台 | 橋 台 | 採かん地内 面積 | 採かん地外 面積 | 架 架 | | | | |
| 多 喜 浜 | 三 喜 浜 | 1 | 流 | 16.850 | | 130 | 130 | | | | | 16.863 | 17.445 | | |
| | 東 沖 浜 | | 流 | 10.144 | 602 | 2,100 | 2,702 | 6,894 | | | 6,894 | 10.414 | 11.104 | | |
| | | 5 | 流 | 4.141 | | 986 | 986 | 859 | | | 859 | 4.240 | 4.326 | | |
| | | 18 | " | 1.290 | | 542 | 542 | 534 | | | 534 | 1.344 | 1.398 | | |
| | | 19 | " | 1.290 | | 319 | 319 | 517 | | | 517 | 1.322 | 1.374 | | |
| | | 計 | | 6.721 | | 1,847 | 1,847 | 1,910 | | | 1,910 | 6.906 | 7.097 | | |
| | 東 浜 | 6 | 入 | 1.378 | | 253 | 253 | | | | | 1.403 | 1.403 | | |
| | | 7 | " | 1.407 | | 264 | 264 | | | | | 1.433 | 1.433 | | |
| | | 8 | " | 1.342 | | 255 | 255 | | | | | 1.368 | 1.368 | | |
| | | 9 | " | 1.340 | | 230 | 230 | | | | | 1.363 | 1.363 | | |
| | | 10 | " | 1.344 | | 217 | 217 | | | | | 1.366 | 1.366 | | |
| | | 11 | " | 1.993 | | 412 | 412 | | | | | 2.034 | 2.034 | | |
| | | 12 | " | 1.905 | | 369 | 369 | | | | | 1.942 | 1.942 | | |
| | | 13 | " | 1.375 | | 322 | 322 | | | | | 1.407 | 1.407 | | |
| | | 14 | " | 1.381 | | 232 | 232 | | | | | 1.404 | 1.404 | | |
| | | 15 | " | 1.378 | | 302 | 302 | | | | | 1.408 | 1.408 | | |
| | | 16 | " | 1.374 | | 221 | 221 | | | | | 1.396 | 1.396 | | |
| | | 17 | " | 1.433 | | 223 | 223 | | | | | 1.455 | 1.455 | | |
| | | 計 | | 17.650 | | 3,300 | 3,300 | | | | | 17.980 | 17.980 | | |
| | | 計 | | 24.371 | | 5,147 | 5,147 | 1,910 | | 1,910 | | 24.886 | 25.077 | | |
| | 多 浜 | 2 | 流 | 8.601 | | 1,957 | 1,957 | 7,528 | | 7,528 | 8.797 | 9.550 | | | |
| | | 5 | " | 3.989 | 57 | 637 | 694 | 1,243 | | 1,243 | 4.058 | 4.183 | | | |
| | | 計 | | 12.590 | 57 | 2,594 | 2,651 | 8,771 | | 8,771 | 12.855 | 13.732 | | | |
| | 西 浜 | 1 | 流 | 1.423 | 436 | | 436 | 672 | | 672 | 1.467 | 1.534 | | | |
| | | 2 | " | 1.281 | 716 | | 716 | 564 | | 564 | 1.353 | 1.409 | | | |
| | | 計 | | 2.704 | 1,152 | | 1,152 | 1,236 | | 1,236 | 2.819 | 2.943 | | | |
| | 西 沖 浜 | | 流 | 7.216 | | 1,159 | 1,159 | 6,232 | | 6,232 | 7.332 | 7.955 | | | |
| | 北 浜 | | 流 | 14.633 | | 2,481 | 2,481 | 11,940 | | 11,940 | 14.881 | 16.075 | | | |
| | | | 流 | 70.858 | 1,811 | 10,311 | 12,122 | 36,983 | 5,819 | 42,802 | 72.070 | 76.350 | | | |
| | | 計 | 入 | 17.650 | | 3,300 | 3,300 | | | | 17.980 | 17.980 | | | |
| | | 計 | | 88.508 | 1,811 | 13,611 | 15,422 | 36,983 | 5,819 | 42,802 | 90.050 | 94.330 | | | |

縮尺 1 : 4,000 0 10 20 50 100 200 300 400 m

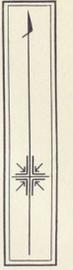


多喜浜塩業組合

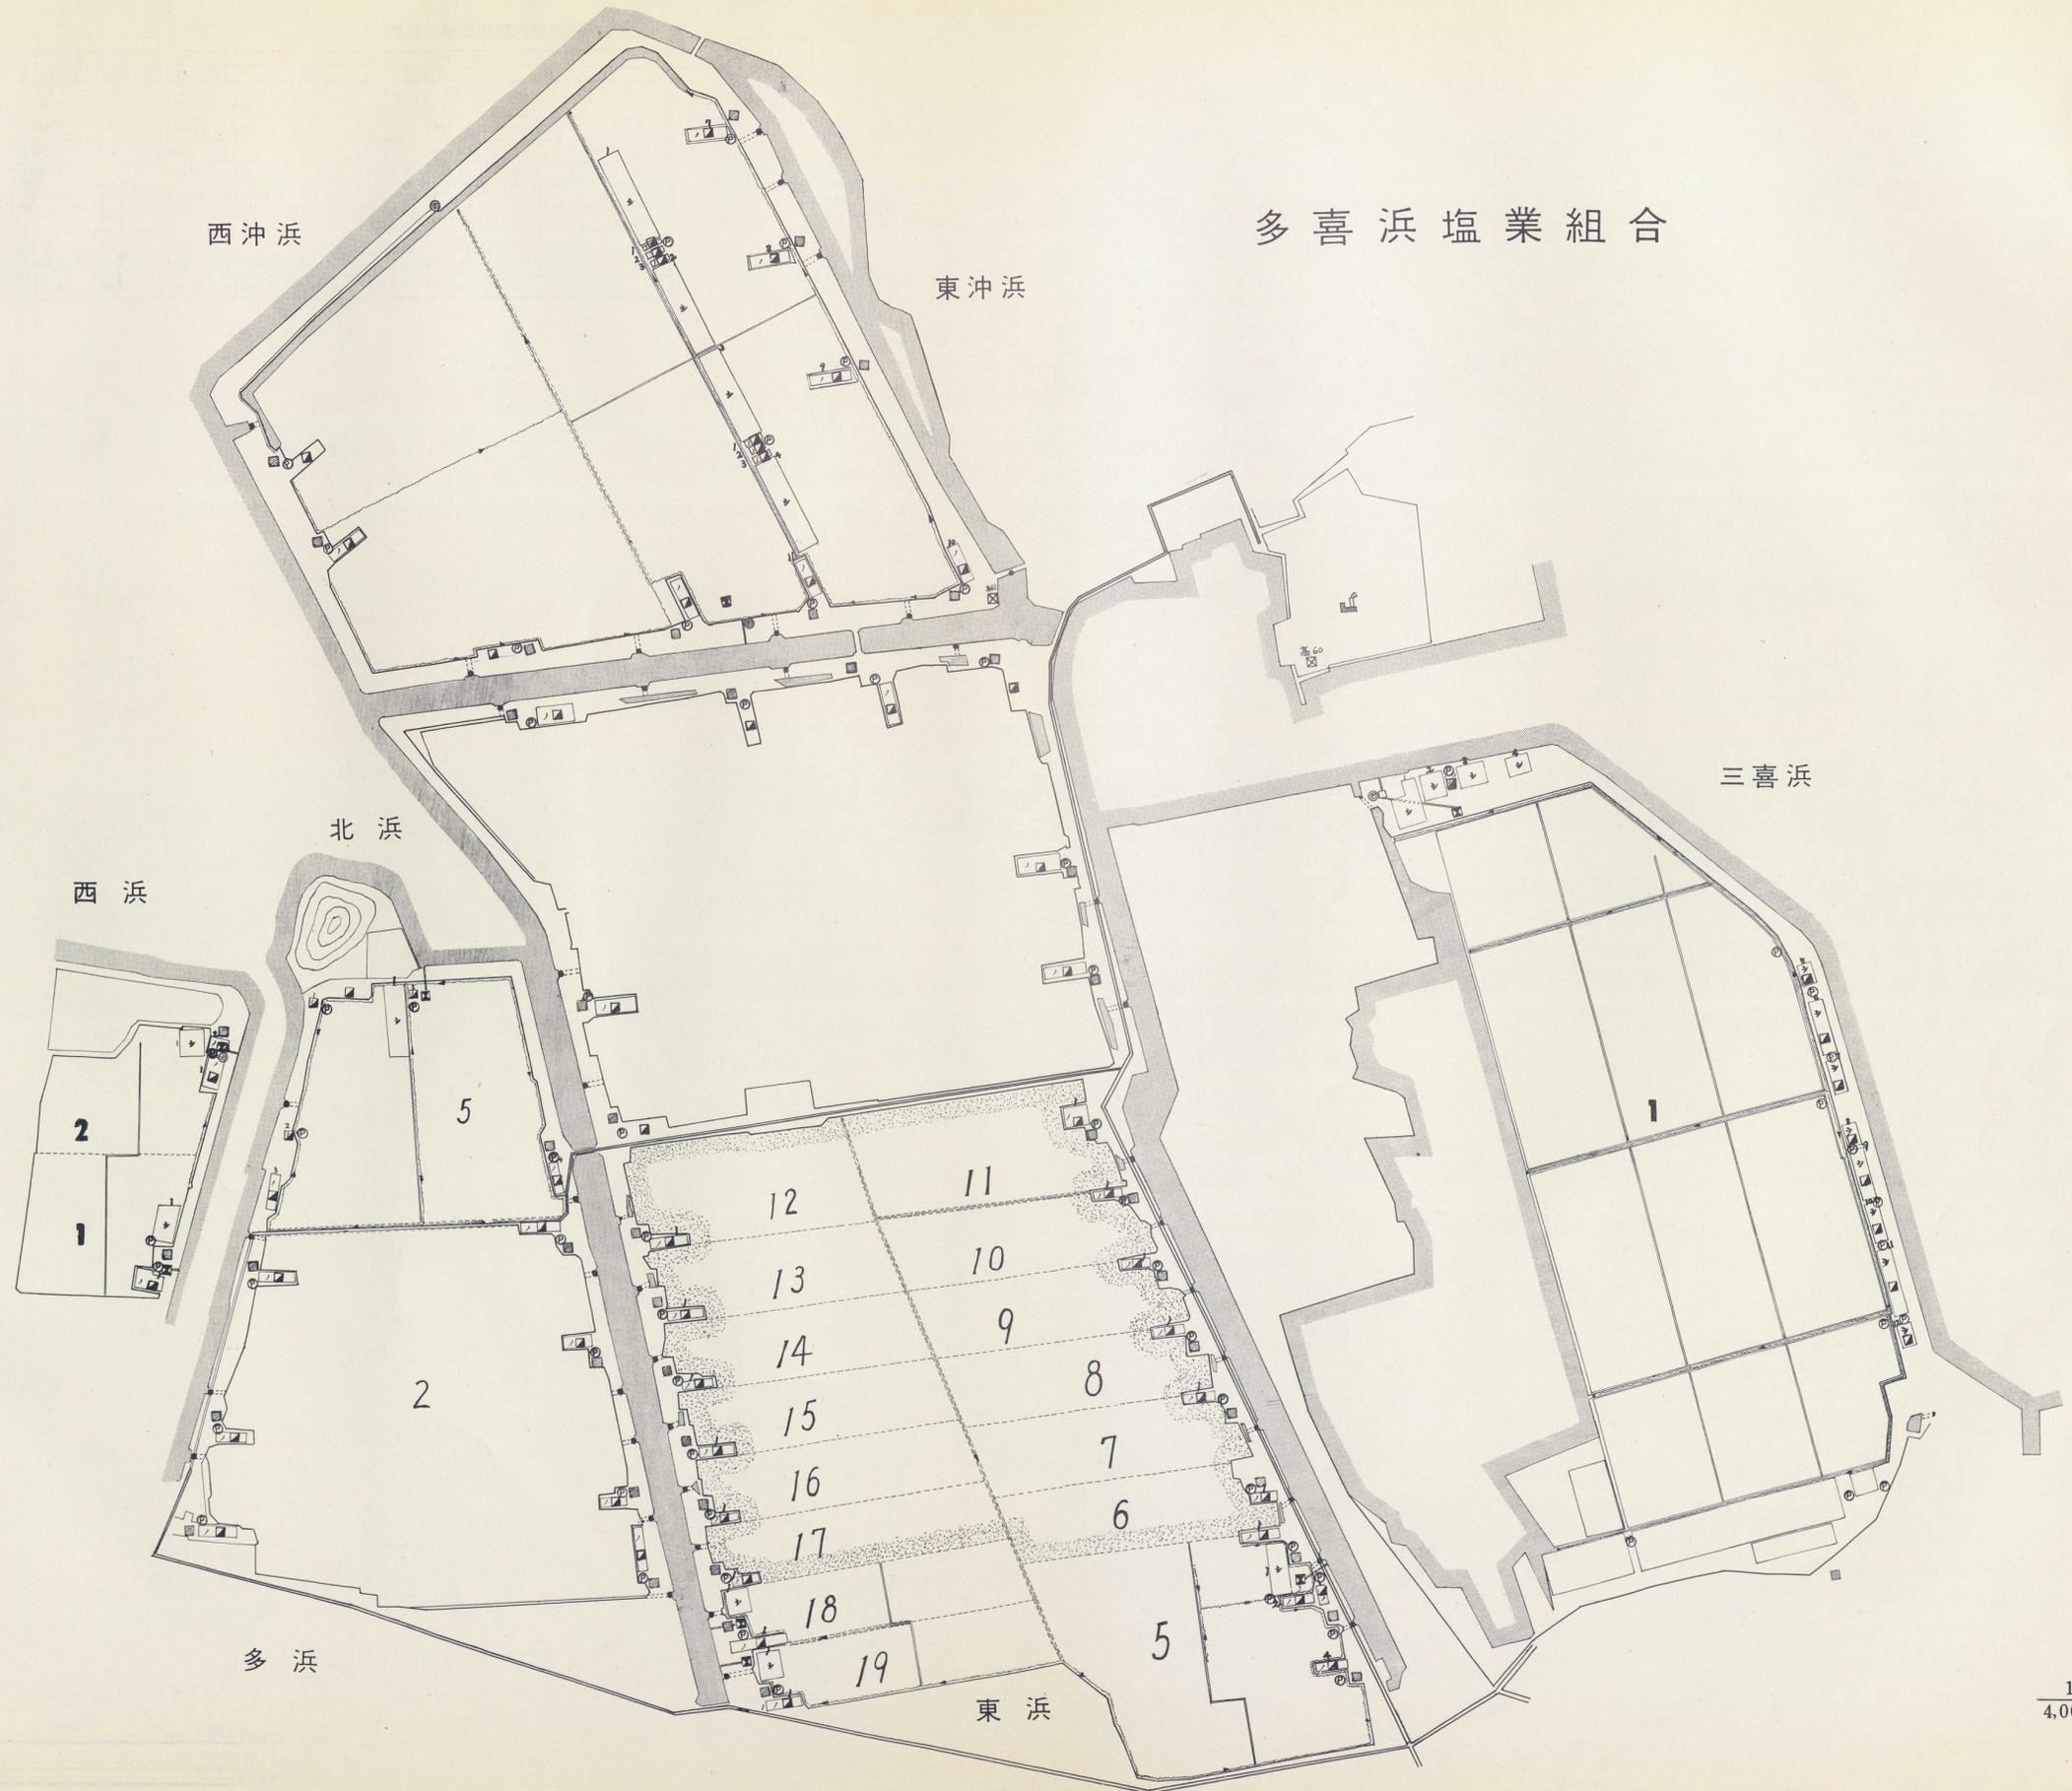


1/4,000

今治出張所管内塩田面積一覧表

| 業者 | 区分 | ①採かん地積 ha | 濃 縮 台 | | | 枝 条 架 | | | ①+ | ①+②+③ | 摘 要 |
|---------|----|--------------|-------------------------|-------------------------|----------------------|-------------------------|-------------------------|----------------------|--------|---------|---------|
| | | | 採かん地内 m ² | 採かん地外 m ² | ②計 m ² | 採かん地内 m ² | 採かん地外 m ² | ③計 m ² | | | |
| 野 島 | 流 | 0.614 | 616 | | 616 | 2,017 | | 2,017 | 0.676 | 0.877 | |
| 桜 井 | 流 | 11.906 | | 250 | 250 | 9,455 | 2,747 | 12,202 | 11.931 | 13.151 | |
| 小 松 桜 井 | 流 | 1.096 | | | | 1,083 | 137 | 1,220 | 1.096 | 1.218 | |
| 窪 澤 | 流 | 9.171 | 2,097 | | 2,097 | 7,704 | | 7,704 | 9.381 | 10.151 | |
| 波 止 浜 | 流 | 48.109 | 763 | 22,762 | 23,525 | 40,087 | 968 | 41,055 | 50.462 | 54.567 | 本 内 410 |
| 越 智 | 流 | 0.964 | | | | | 295 | 295 | 0.964 | 0.994 | |
| 小 池 | 流 | 0.504 | | | | | 561 | 561 | 0.504 | 0.560 | |
| 岡 山 | 流 | 16.042 | | 12,057 | 12,057 | 15,298 | | 15,298 | 17.248 | 18.778 | |
| 計 | 流 | 88.406 | 3,476 | 35,069 | 38,545 | 75,644 | 4,708 | 80,352 | 92.261 | 100.296 | 本 内 410 |

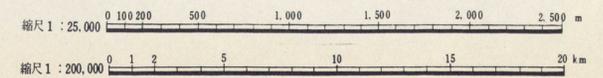


今治出張所管内塩田配置図

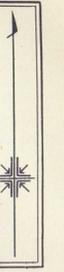

高松(今治)



大三島地区

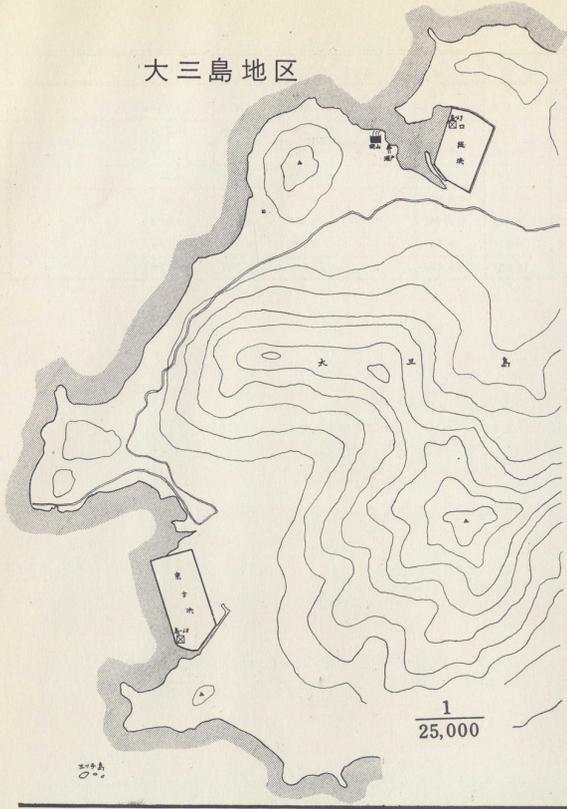

波止浜地区




今治東部地区

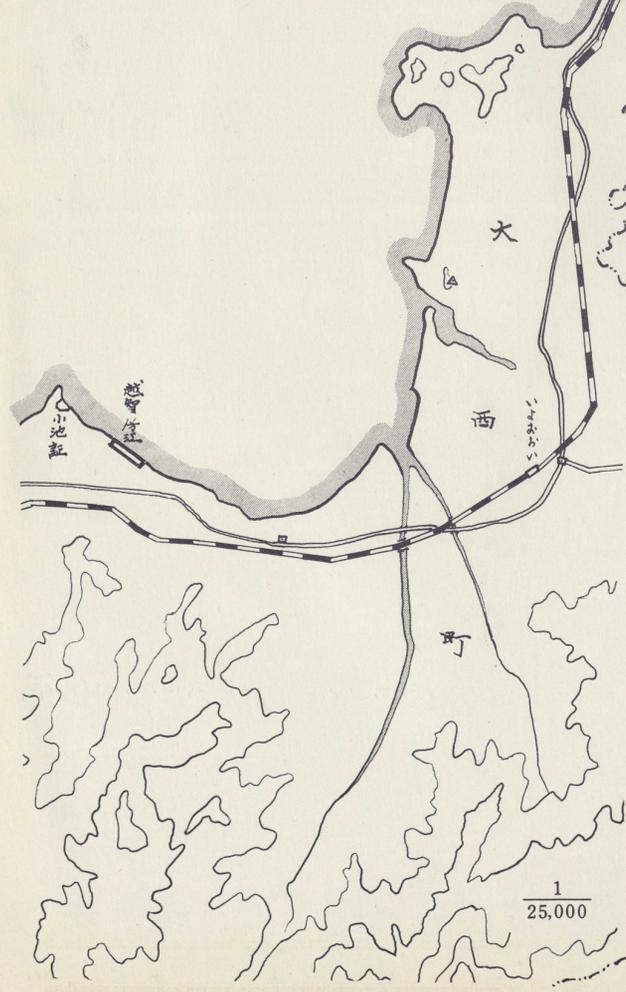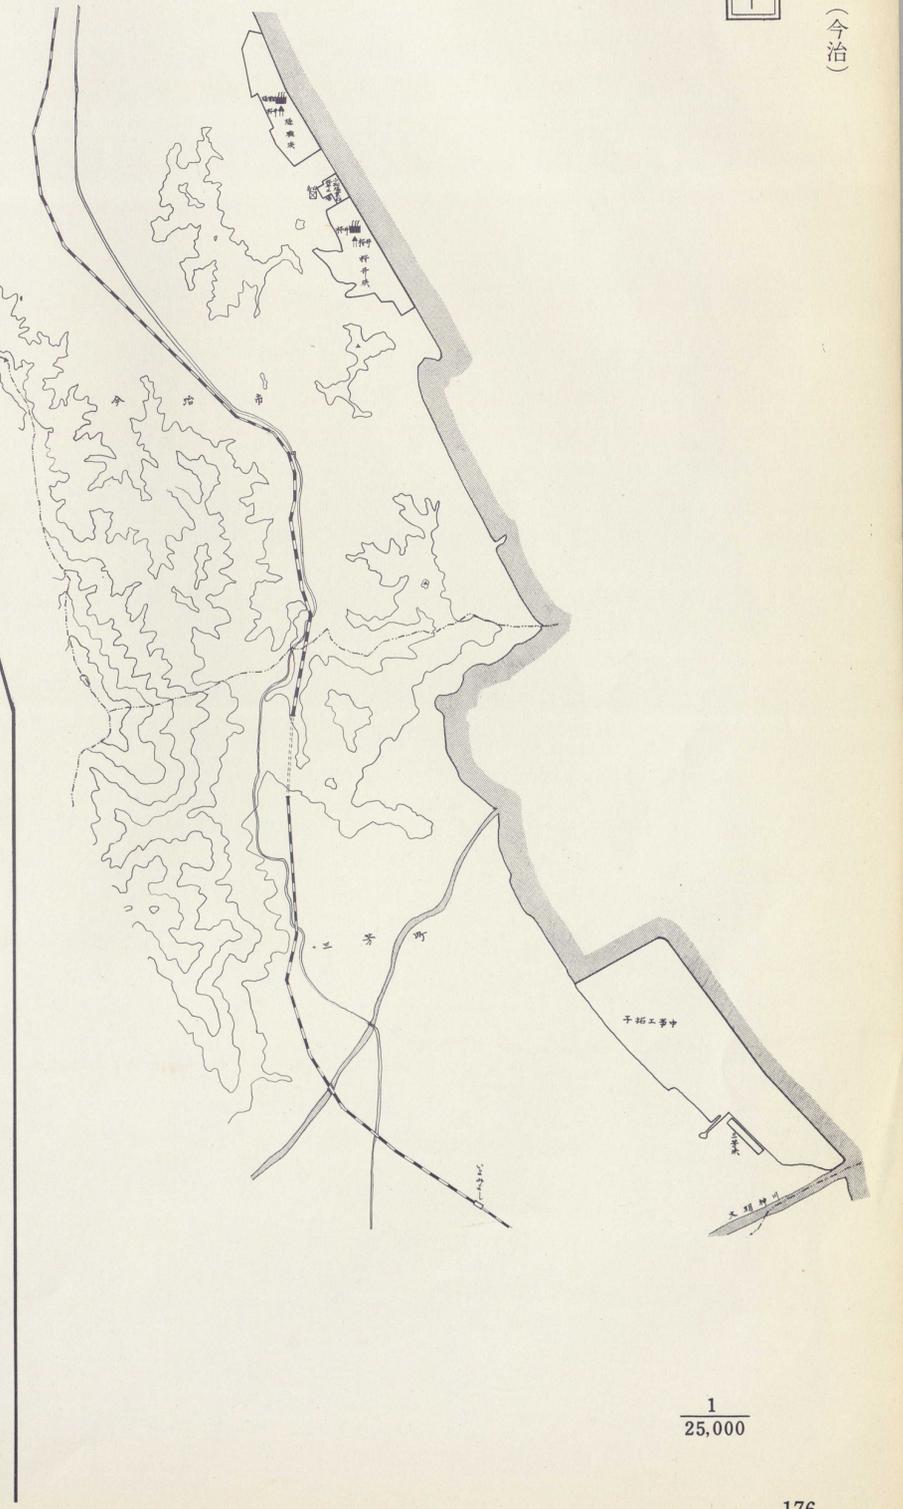


| 業者 | 浜 | 作業単位 | 区分 | 採かん地 ④面積 | 遺 箱 台 | | | 枝 葉 架 | | | ④+⑤ | ④+⑤+⑥ | 摘 要 |
|----------|-------|------|----|--------------|----------------|-----------------------|-----------------------|-------------------------|-------------------------|--------------------------|--------------|--------------|-----|
| | | | | | 採かん地内 | 採かん地外 | ⑥計 | 採かん地内 | 採かん地外 | ⑥計 | | | |
| 板 井 | 板 井 浜 | | 流 | ha 11.906 | m ² | m ² 250 | m ² 250 | m ² 9,455 | m ² 2,747 | m ² 12,202 | ha 11.931 | ha 13.151 | |
| 小 松(株)桜井 | | | 流 | 1.096 | | | | 1,083 | 137 | 1,220 | 1.096 | 1.218 | |
| 袋 灘 | 袋 灘 浜 | | 流 | 9.171 | 2,097 | | 2,097 | 7,704 | | 7,704 | 9.381 | 10.151 | |
| 岡 山 | 口 籠 浜 | | 流 | 7.380 | | 5,241 | 5,241 | 6,929 | | 6,929 | 7.904 | 8.597 | |
| | 宗 方 浜 | 1 | 流 | 3.595 | | 2,903 | 2,903 | 3,217 | | 3,217 | 3.885 | 4.207 | |
| | | 2 | * | 5.067 | | 3,913 | 3,913 | 5,152 | | 5,152 | 5.458 | 5.974 | |
| | | 計 | | 8.662 | | 6,816 | 6,816 | 8,369 | | 8,369 | 9.344 | 10.181 | |
| | 計 | | | 16.042 | | 12,067 | 12,057 | 15,298 | | 15,298 | 17.248 | 18.778 | |

岡山塩業組合

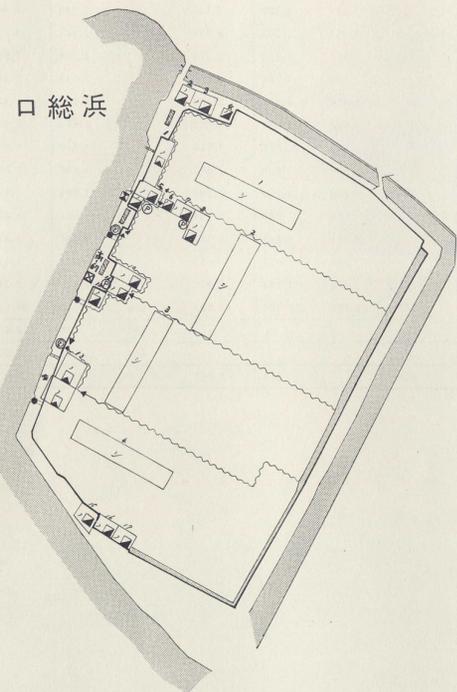


1/4,000

宗方浜

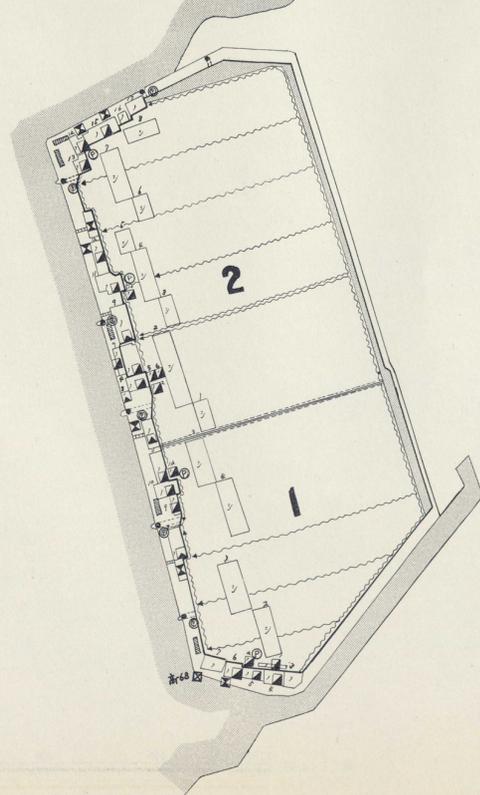


1/4,000

燧灘塩業組合

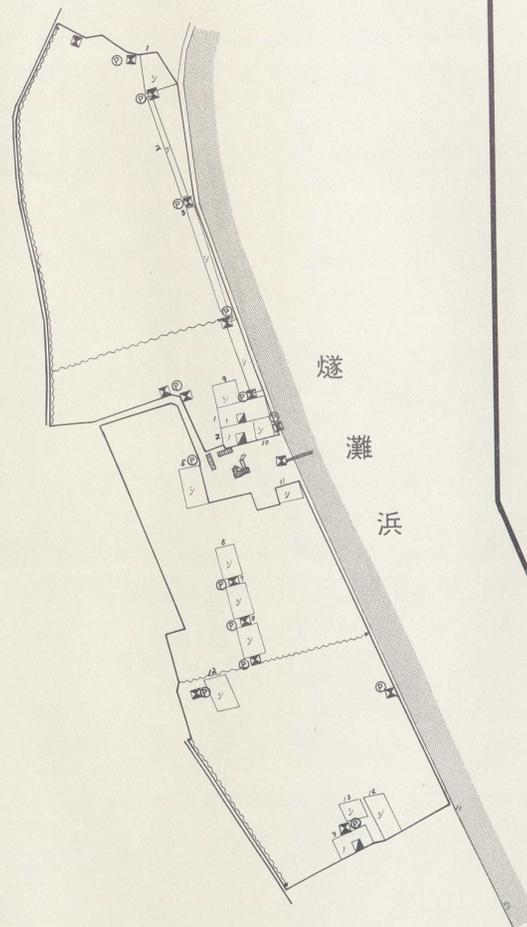


小松塩業株式会社 桜井工場
桜井塩業組合

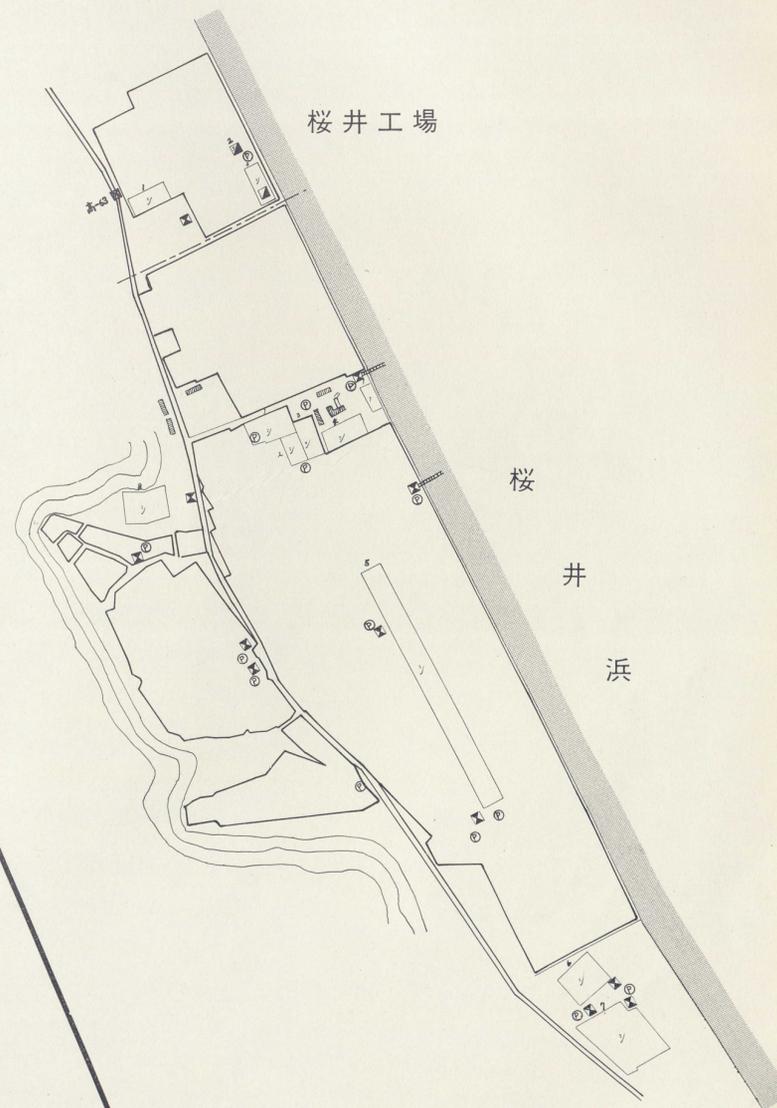


1/4,000

1/4,000

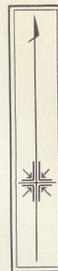


高松(今治)

| 業者 | 浜 | 作業単位 | 区分 | ① 採かん地 面積 | 漁 船 台 | | | 枝 差 架 | | | ①+② | ①+②+③ | 摘 要 | |
|-------|-------|------|----|--------------|-------|--------|-------|--------|--------|--------|-------|--------|--------|--------|
| | | | | | 採かん地内 | 採かん地外 | ② 計 | 採かん地内 | 採かん地外 | ③ 計 | | | | |
| 波 止 浜 | 波 止 浜 | 2 | 流 | 1.142 | | | | | | | 1.169 | 1.200 | 1.317 | ④ 内410 |
| | | 3 | " | 2.409 | | 1.089 | 1.089 | 2.295 | 968 | 3.263 | 2.518 | 2.844 | | |
| | | 5 | " | 2.286 | | 984 | 984 | 1,748 | | 1,748 | 2,384 | 2,559 | | |
| | | 7 | " | 2.354 | | 1,579 | 1,579 | 3,124 | | 3,124 | 2,512 | 2,824 | | |
| | | 9 | " | 3.572 | | 920 | 920 | 2,469 | | 2,469 | 3,664 | 3,911 | | |
| | | 12 | " | 3.267 | | 1,324 | 1,324 | 3,021 | | 3,021 | 3,399 | 3,702 | | |
| | | 15 | " | 3.532 | | 1,323 | 1,323 | 3,134 | | 3,134 | 3,664 | 3,978 | | |
| | | 18 | " | 3.503 | | 1,363 | 1,363 | 4,346 | | 4,346 | 3,639 | 4,074 | | |
| | | 21 | " | 1.657 | 763 | 990 | 1,753 | 2,278 | | 2,278 | 1,832 | 2,060 | | |
| | | 22 | " | 2.275 | | 1,194 | 1,194 | 2,648 | | 2,648 | 2,394 | 2,659 | | |
| | | 24 | " | 2.252 | | 1,976 | 1,976 | 2,132 | | 2,132 | 2,450 | 2,663 | | |
| | | 26 | " | 2.197 | | 1,963 | 1,963 | 1,961 | | 1,961 | 2,393 | 2,589 | | |
| | | 28 | " | 2.856 | | 975 | 975 | 1,713 | | 1,713 | 2,954 | 3,125 | | |
| | | 30 | " | 2.951 | | 959 | 959 | 1,597 | | 1,597 | 3,047 | 3,207 | | |
| | | 32 | " | 2.978 | | 1,706 | 1,706 | 1,599 | | 1,599 | 3,149 | 3,309 | | |
| | | 33 | " | 1.558 | | 975 | 975 | 524 | | 524 | 1,656 | 1,708 | | |
| | | 34 | " | 2.780 | | 1,111 | 1,111 | 1,551 | | 1,551 | 2,891 | 3,046 | | |
| | | 37 | " | 1.346 | | 558 | 558 | 763 | | 763 | 1,402 | 1,478 | | |
| | | 39 | " | 3.194 | | 1,194 | 1,194 | 2,015 | | 2,015 | 3,313 | 3,515 | | |
| | | | | 計 | | 48.109 | 763 | 22.762 | 23.525 | 40.087 | 968 | 41.055 | 50.462 | |
| 越 智 | | | 流 | 0.964 | | | | | 295 | 295 | 0.964 | 0.994 | | |
| 小 池 | | | 流 | 0.504 | | | | | 561 | 561 | 0.504 | 0.560 | | |
| 野 島 | | | 流 | 0.614 | 616 | | 616 | 2,017 | | 2,017 | 0.676 | 0.877 | | |

 縮尺 1 : 4,000 


波止浜塩業組合

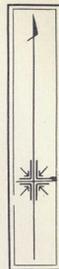

高松(今治)




小池証

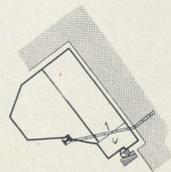


1/4,000

越智房江

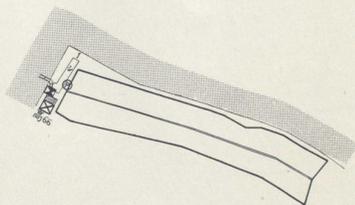

1/4,000

野島精次郎

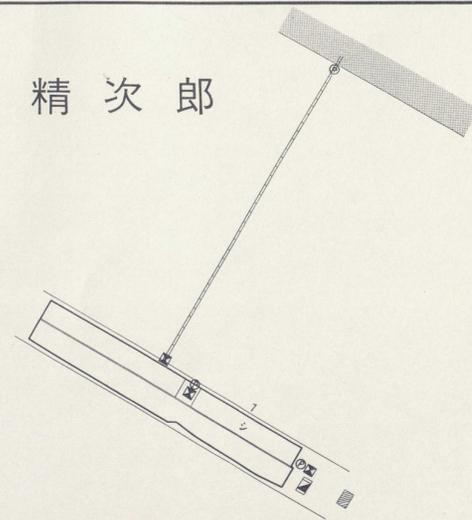


1/4,000


伯方出張所管内塩田面積一覽表

| 業 者 | 区 分 | 採かん地 面積 | 濃 縮 台 | | | 枝 条 架 | | | ①+② | ①+②+③ | 摘 要 |
|-----|-----|------------|----------------|----------------|----------------|----------------|----------------|----------------|--------|--------|---------|
| | | | 採かん地内 | 採かん地外 | ② 計 | 採かん地内 | 採かん地外 | ③ 計 | | | |
| | | ha | m ² | ha | ha | |
| 伯 方 | 流 | 64.677 | | 22.174 | 22.174 | 57.048 | | 57.048 | 66.894 | 72.599 | 未 内 171 |
| 津 倉 | 流 | 18.044 | | 5.275 | 5.275 | 17.471 | | 17.471 | 18.572 | 20.319 | |
| 計 | 流 | 82.721 | | 27.449 | 27.449 | 74.519 | | 74.519 | 85.466 | 92.918 | 未 内 171 |


| 業 者 | 派 | 作業単位 | 区 分 | 採かん地 面積 | 濃 縮 台 | | | 枝 条 架 | | | ①+② | ①+②+③ | 摘 要 |
|-----|---|------|-----|------------|----------------|----------------|----------------|----------------|----------------|----------------|--------|--------|-----|
| | | | | | 採かん地内 | 採かん地外 | ② 計 | 採かん地内 | 採かん地外 | ③ 計 | | | |
| | | | | ha | m ² | ha | ha | |
| 津 倉 | 派 | 1 | 流 | 6.950 | | 1,381 | 1,381 | 4,526 | | 4,526 | 7,088 | 7,541 | |
| | | 5 | " | 5.134 | | 1,647 | 1,647 | 6,010 | | 6,010 | 5,299 | 5,900 | |
| | | 8 | " | 5.960 | | 2,247 | 2,247 | 6,935 | | 6,935 | 6,185 | 6,878 | |
| | | 計 | | 18.044 | | 5,275 | 5,275 | 17,471 | | 17,471 | 18,572 | 20,319 | |

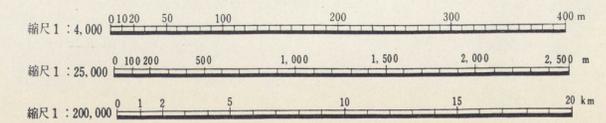

伯方出張所管内塩田配置図

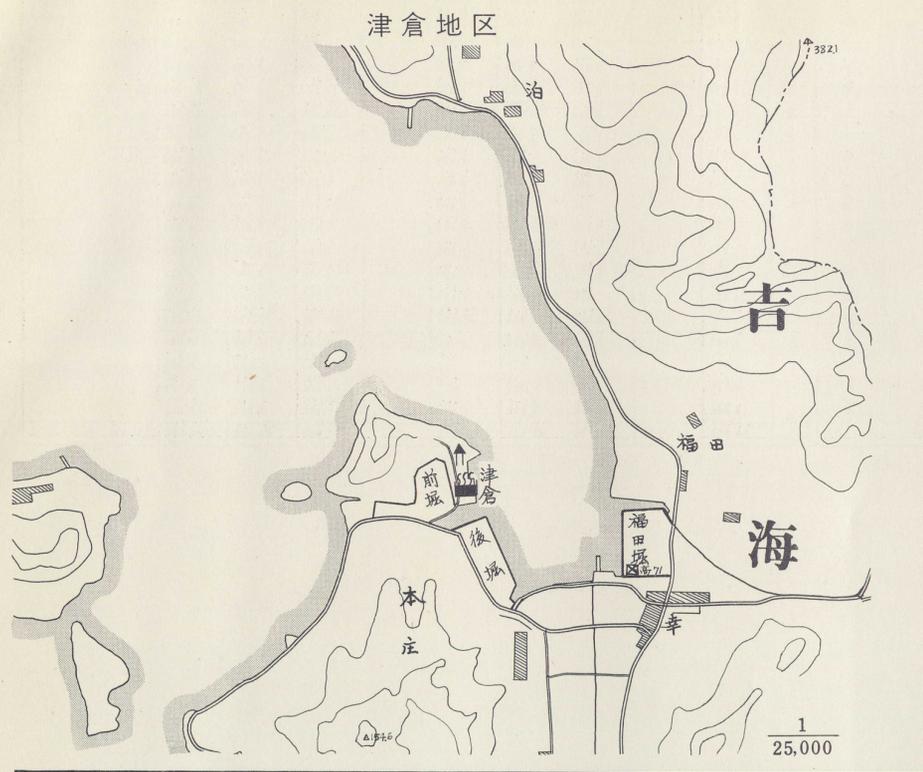


配置図

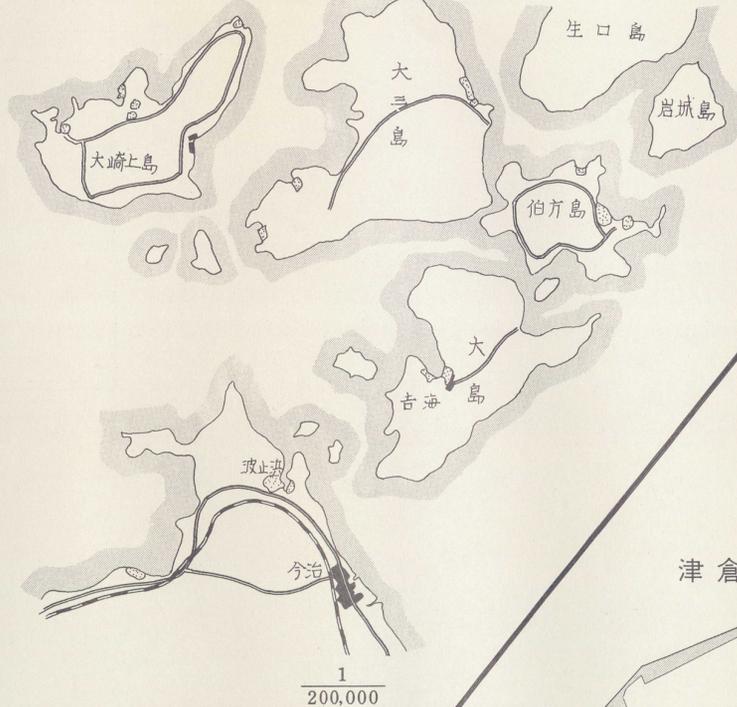


津倉塩業組合


津倉浜(B)

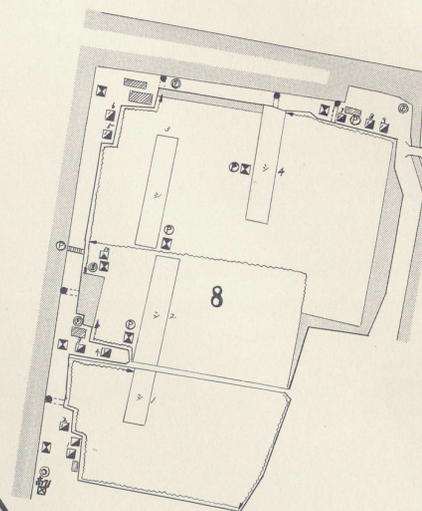

津倉浜(A)

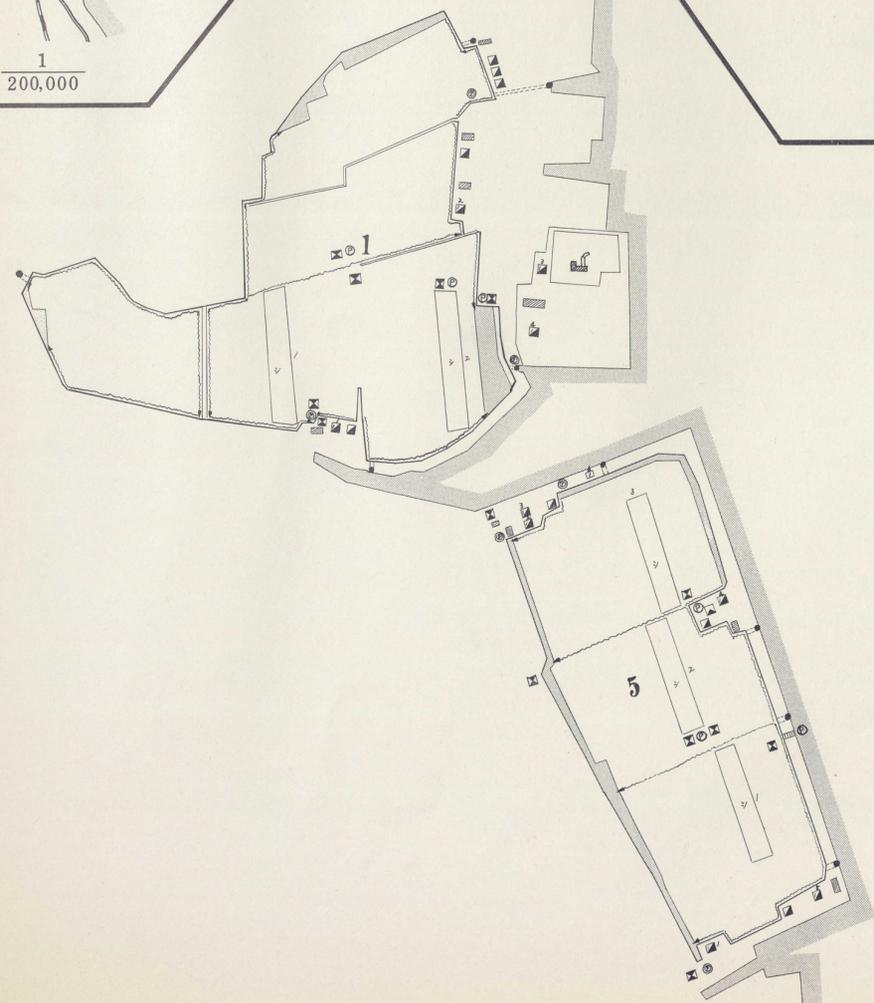


伯方地区

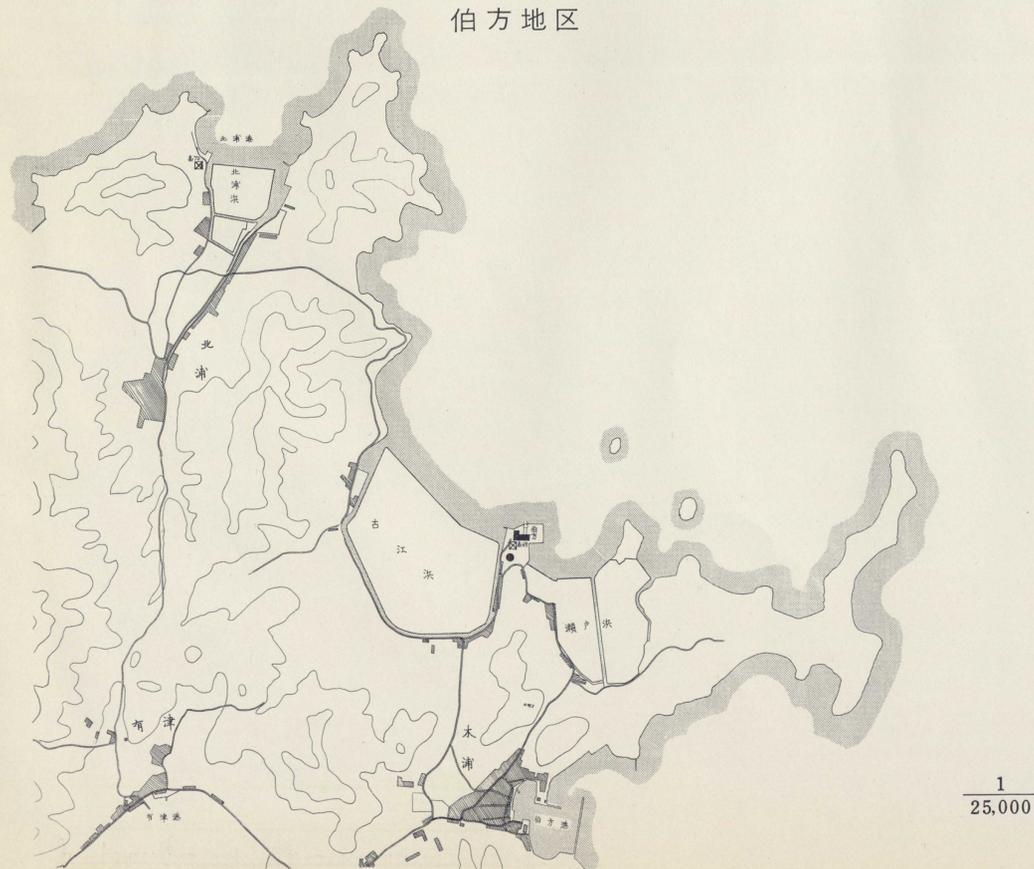


高松(伯方)

| 業者 | 浜 | 作業単位 | 区分 | 採かん地 ①面積 | 濃縮 | | | 枝葉 | | | ①+② | ①+②+③ | 摘要 |
|----|-----|------|--------|-------------|-------------------------|-------------------------|---------------------|-------------------------|-------------------------|---------------------|--------|--------|-------|
| | | | | | 採かん地内 m ² | 採かん地外 m ² | 計 m ² | 採かん地内 m ² | 採かん地外 m ² | 計 m ² | | | |
| 伯方 | 瀬戸浜 | 24 | 流 | 1.492 | | 477 | 477 | 680 | | 680 | 1.540 | 1.608 | |
| | | 25 | " | 4.861 | | 1,744 | 1,744 | 3,093 | | 3,093 | 5.035 | 5.345 | |
| | | 29 | " | 2.921 | | 1,420 | 1,420 | 1,897 | | 1,897 | 3.063 | 3.253 | |
| | | 30 | " | 1.512 | | 453 | 453 | 875 | | 875 | 1.557 | 1.645 | ④内171 |
| | | 31 | " | 8.326 | | 2,359 | 2,359 | 5,962 | | 5,962 | 8.562 | 9.158 | |
| | | 計 | | 19.112 | | 6,453 | 6,453 | 12,507 | | 12,507 | 19.757 | 21.008 | ④内171 |
| | 古江浜 | 2 | 流 | 9.165 | | 3,549 | 3,549 | 9,980 | | 9,980 | 9.520 | 10.518 | |
| | | 7 | " | 3.695 | | 1,002 | 1,002 | 1,993 | | 1,993 | 3.795 | 3.995 | |
| | | 10 | " | 3.092 | | 1,444 | 1,444 | 1,836 | | 1,836 | 3.236 | 3.420 | |
| | | 13 | " | 4.767 | | 1,368 | 1,368 | 3,274 | | 3,274 | 4.904 | 5.231 | |
| | | 15 | " | 2.708 | | 921 | 921 | 1,409 | | 1,409 | 2.800 | 2.941 | |
| | | 17 | " | 2.742 | | 1,136 | 1,136 | 3,874 | | 3,874 | 2.856 | 3.243 | |
| | | 18 | " | 3.288 | | 1,159 | 1,159 | 4,206 | | 4,206 | 3.404 | 3.825 | |
| | | 20 | " | 3.527 | | 1,195 | 1,195 | 4,304 | | 4,304 | 3.647 | 4.077 | |
| | | 23 | " | 3.273 | | 891 | 891 | 4,175 | | 4,175 | 3.362 | 3.780 | |
| | | 計 | | 36.257 | | 12,665 | 12,665 | 35,051 | | 35,051 | 37.524 | 41.029 | |
| | 北浦浜 | 1 | 流 | 6.897 | | 2,098 | 2,098 | 8,324 | | 8,324 | 7.107 | 7.939 | |
| | | 4 | " | 1.693 | | 625 | 625 | 692 | | 692 | 1.756 | 1.825 | |
| | | 6 | " | 0.718 | | 333 | 333 | 474 | | 474 | 0.751 | 0.799 | |
| | | 計 | | 9.308 | | 3,056 | 3,056 | 9,490 | | 9,490 | 9.614 | 10.563 | |
| | 計 | | 64.677 | | 22,174 | 22,174 | 57,048 | | 57,048 | 66.894 | 72.599 | ④内171 | |

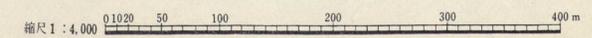

伯方塩業組合

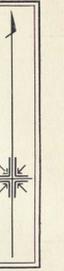


高松(伯方)

古江浜

瀬戸浜

北浦浜

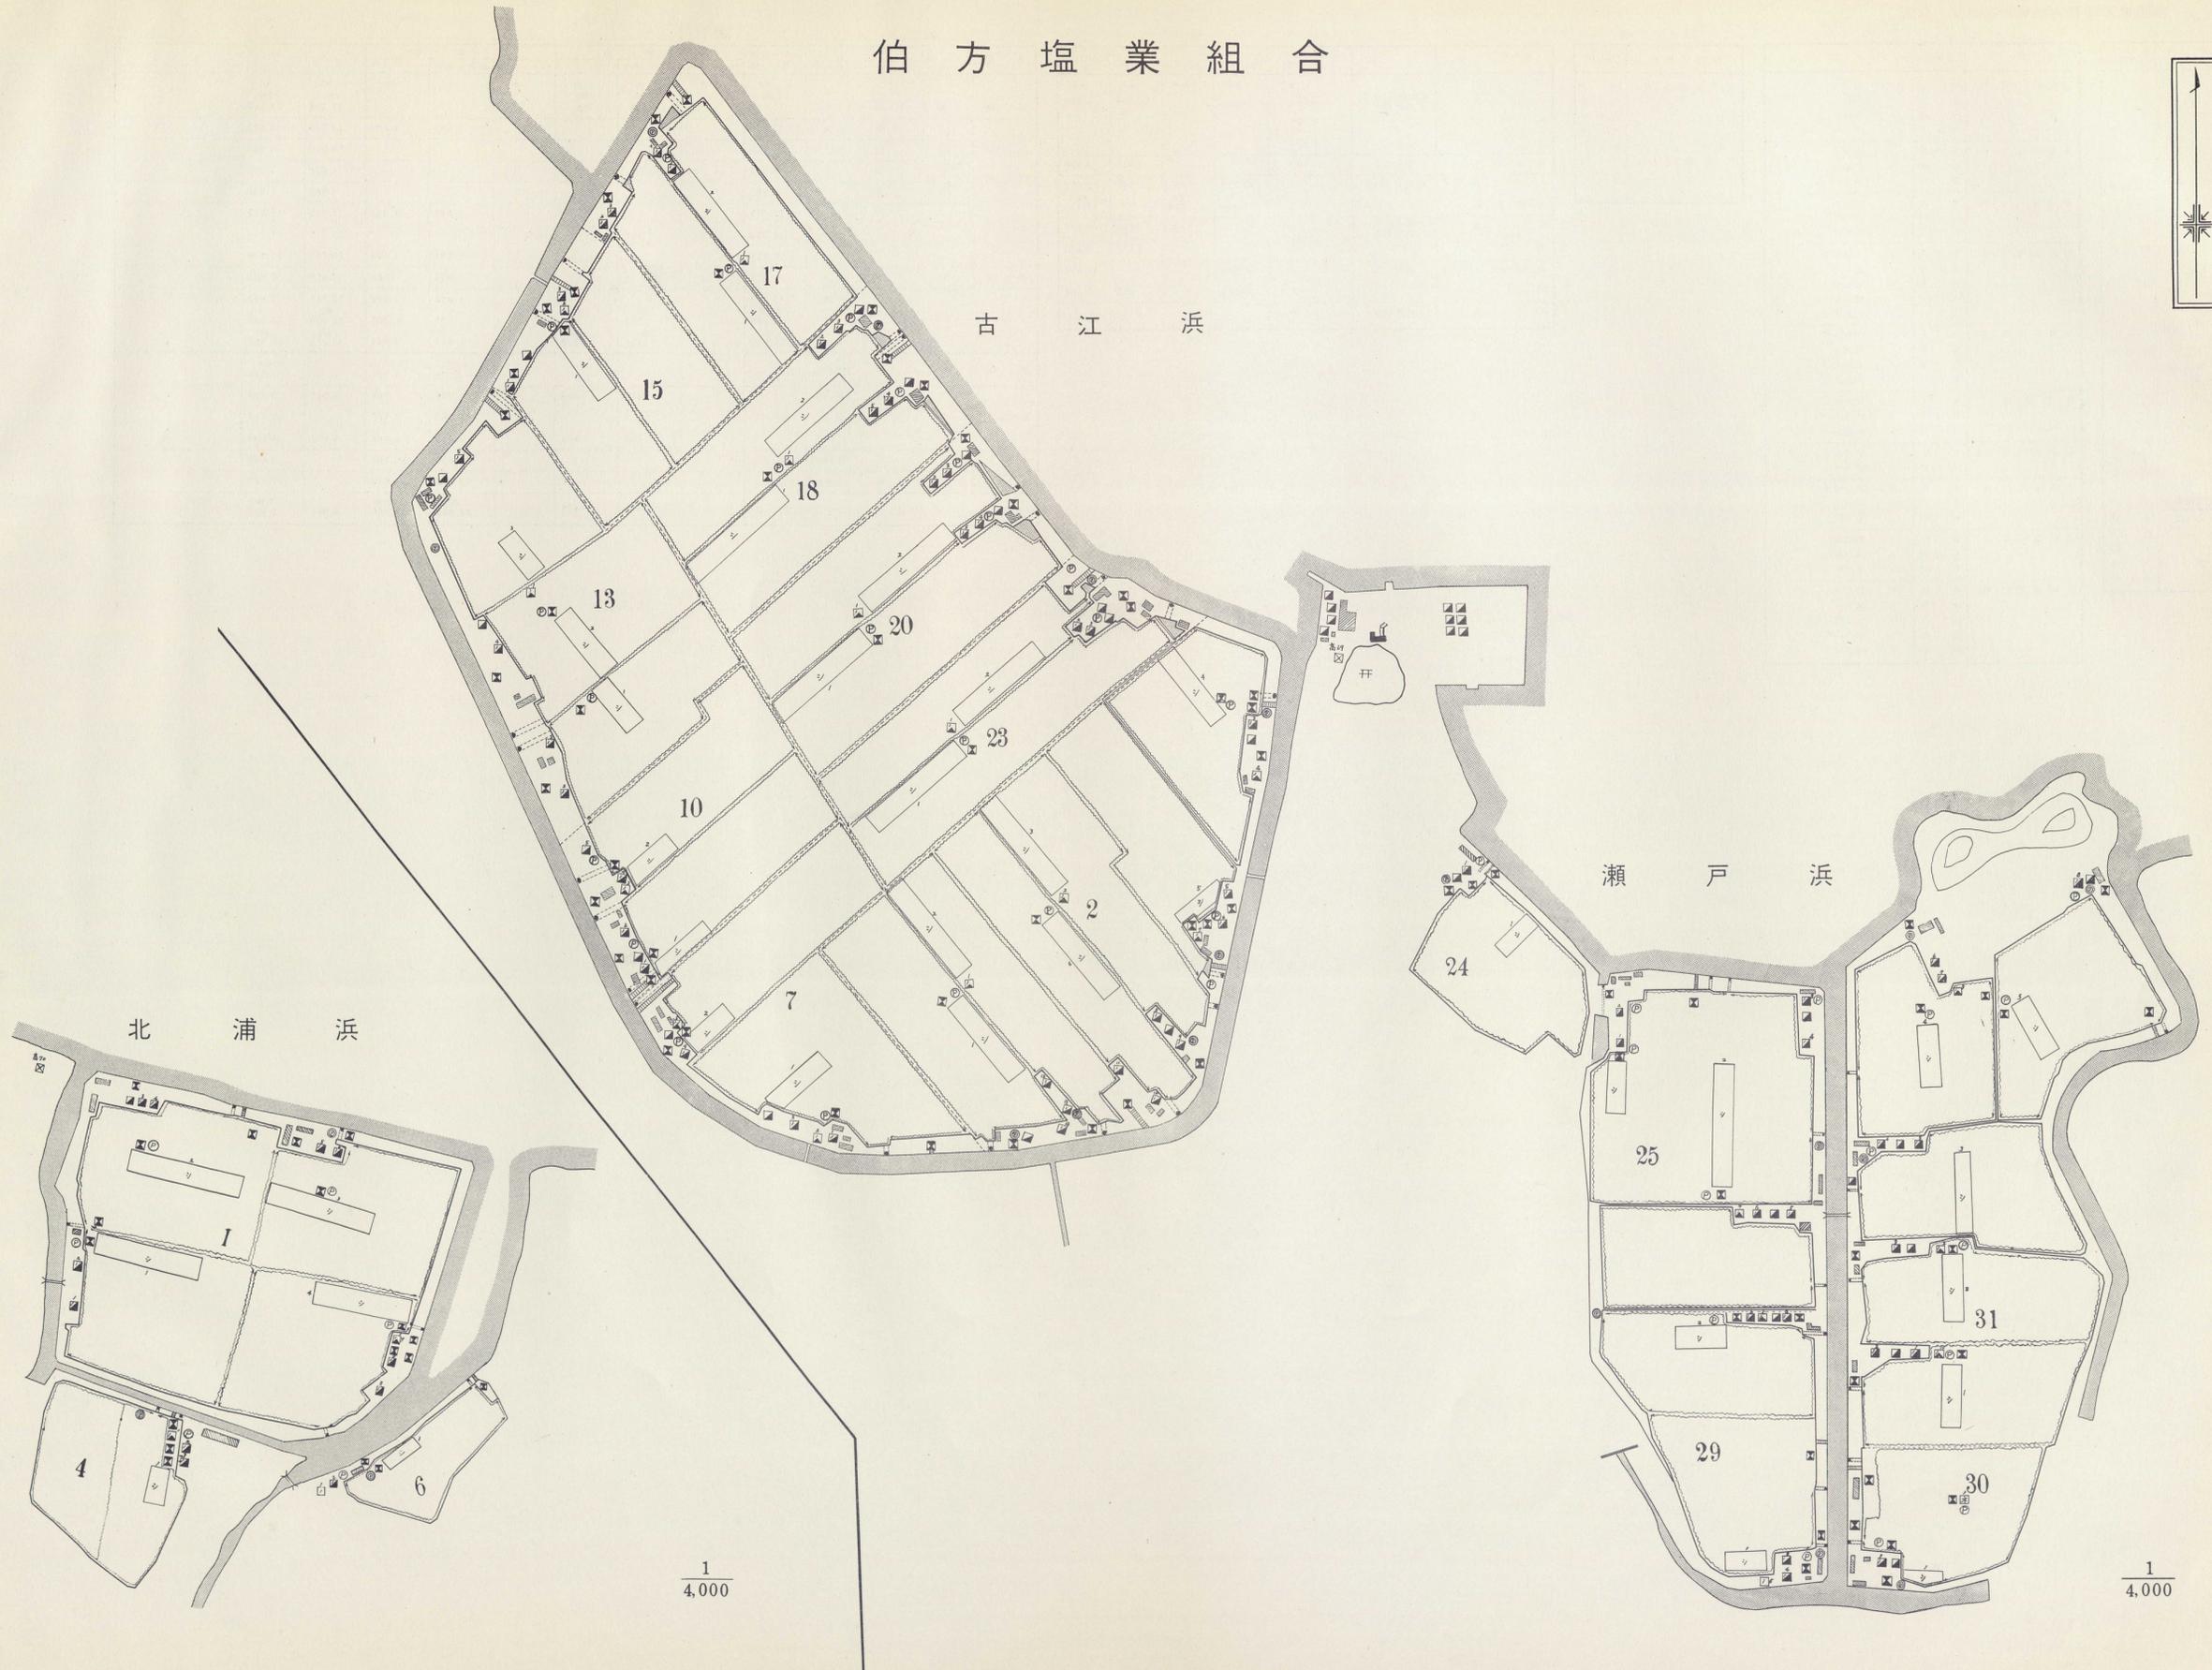

1/4,000

1/4,000